


AMSTEL HOUSE

4TH & DELAWARE STREETS

NEWCASTLE DELAWARE

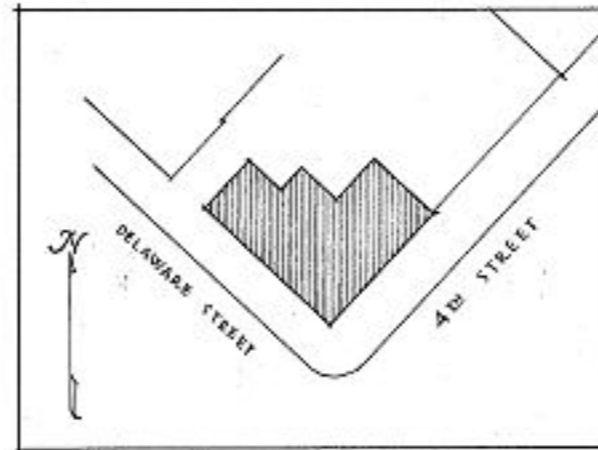

SKETCH MAP
SHOWING LOCATION

ERECTED IN 1728

HISTORIC AMERICAN BUILDINGS SURVEY
U.S. DEPARTMENT OF THE INTERIOR
NATIONAL PARK SERVICE
BRANCH OF PLANS AND DESIGN

MEASURED: JAN. 9, - JAN. 17, 1934.
DRAWN: JAN. 18, - MAR. 1, 1934.
MEASUREMENTS CHECKED: I. Z. Z. MAR. 5, 1934.



DRAWINGS APPROVED:

DRAWINGS APPROVED:

ACCEPTED FOR LIBRARY OF CONGRESS

Albert Kruse
Lead Artist

DISTRICT OFFICER

CHIEF ARCHITECT

DIST. NO. 9, DELAWARE & E. SHORE - MD.
ALBERT KRUSE - DIST. OFFICER,
2212 GLENN AVE., WILMINGTON - DEL.
FIELD PARTY
LAUSSAT E. ROGERS - SQUAD LEADER,
BOOTHBY - NEWCASTLE - DEL.
E. E. STIELTJE, E. H. PUNDIN, S. H. GRIFITH

SURVEY NO.

9-3


SHEETS 1-6

INDEX NO.


DEL.

2-NEWCA


10

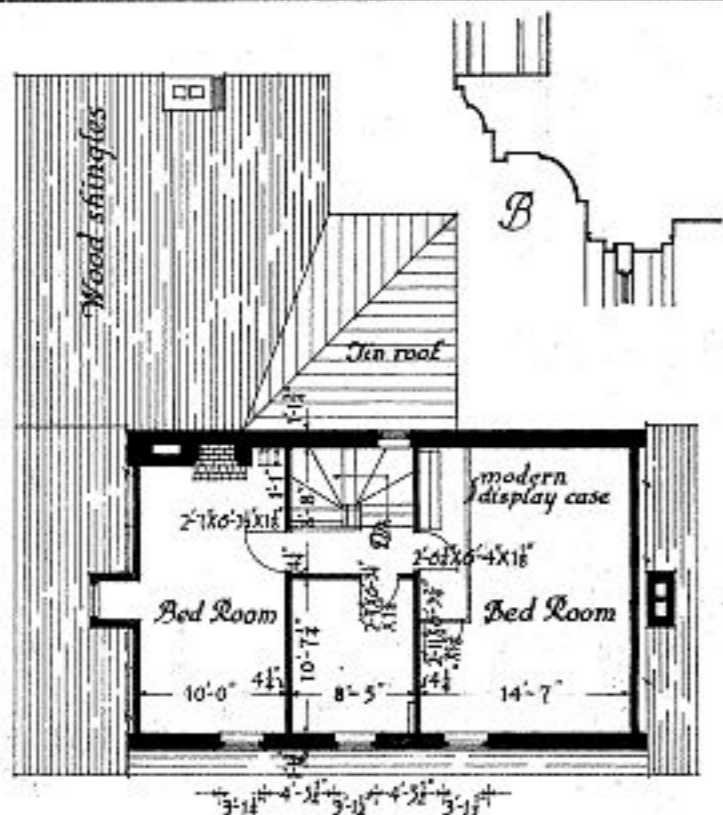


Attic Plan

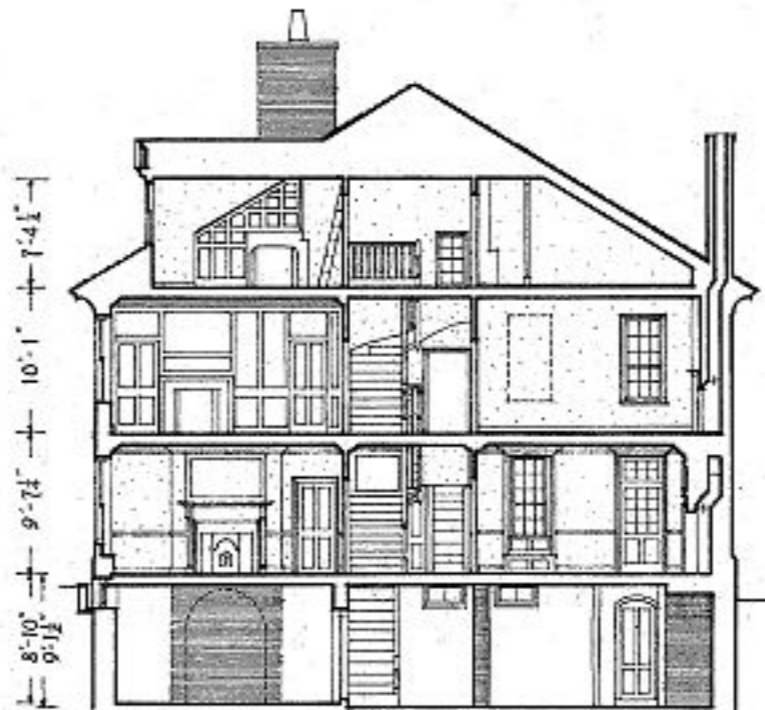


Longitudinal Section

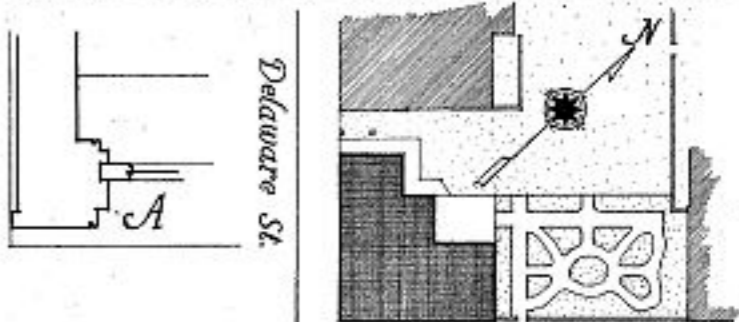


Plot Plan
Fourth St.

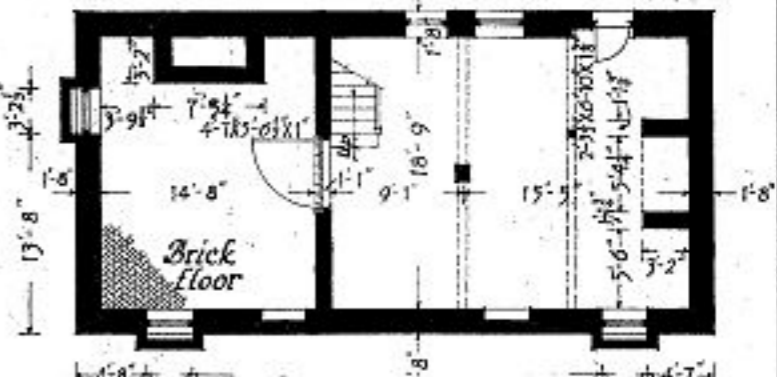


Basement Plan

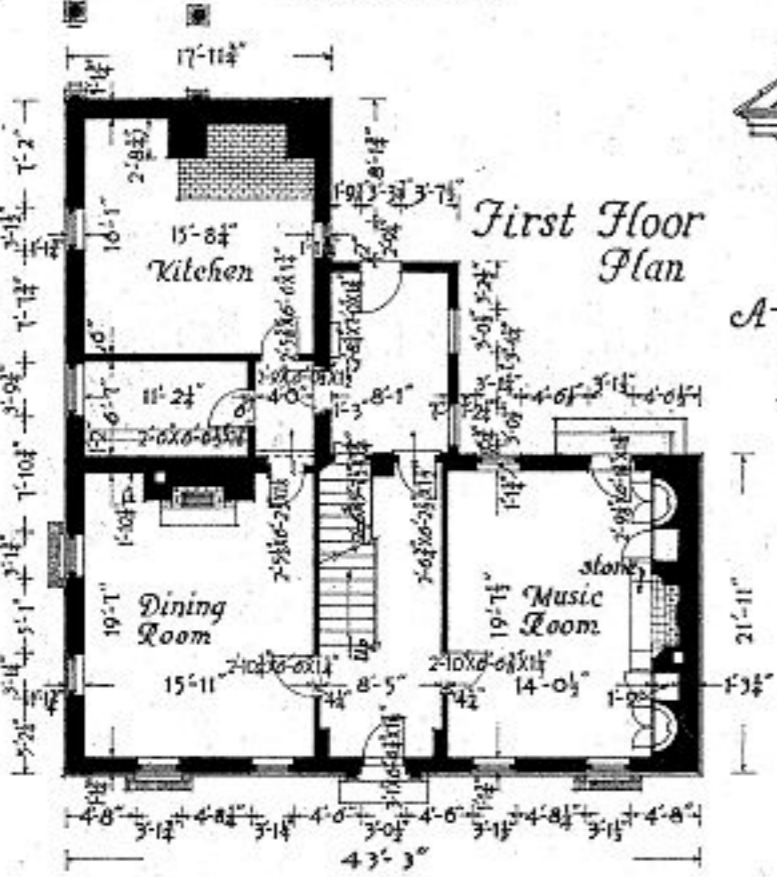


First Floor Plan

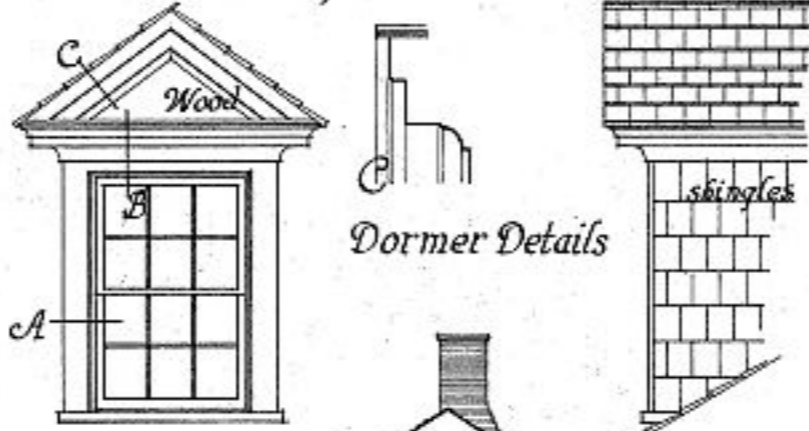

Dormer Details

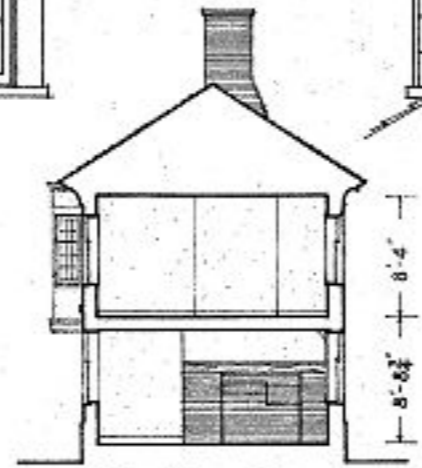


Section thru Low Wing

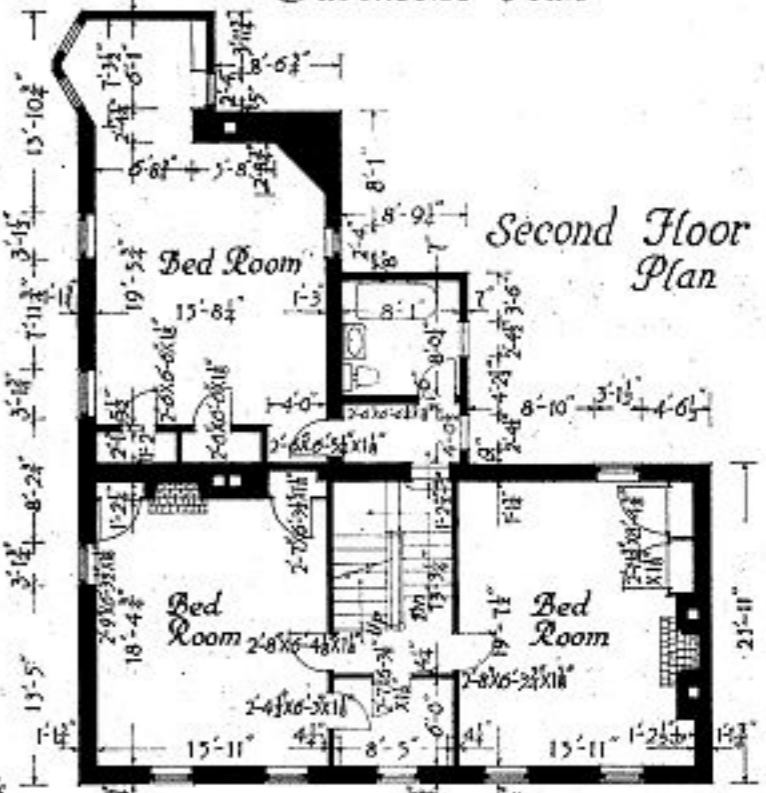

Second Floor Plan

Francis E. Stirlith del.

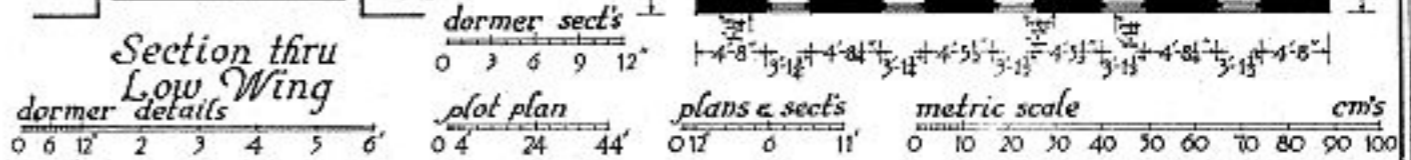

U.S. DEPARTMENT OF THE INTERIOR
OFFICE OF NATIONAL PARKS, BUILDINGS, AND RESERVATIONS
BRANCH OF PLANS AND DESIGN

NAME OF STRUCTURE
AMSTEL HOUSE
IN NEWCASTLE NEWCASTLE COUNTY DELAWARE.




SURVEY NO.
9-3
3-5-34

HISTORIC AMERICAN BUILDINGS SURVEY
SHEET 1 OF 6 SHEETS


INDEX NO.
DEL.
2-NEWCA
10.

12"
7 1/2"
Roof Pitch

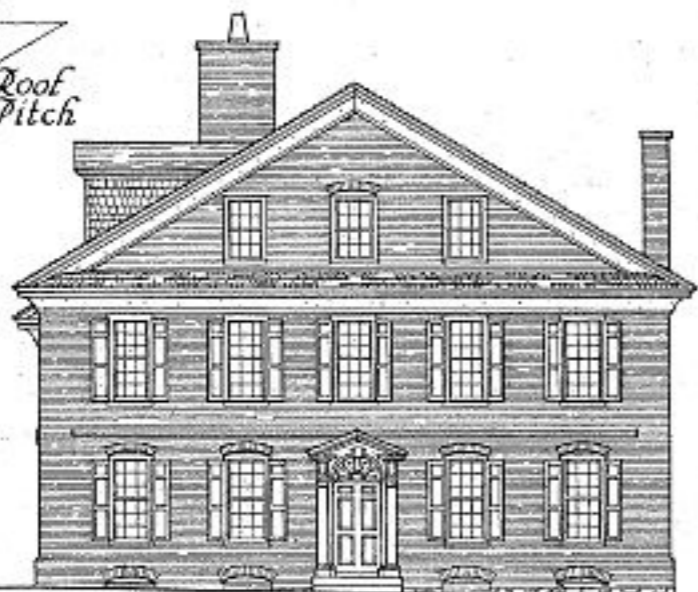


East Elevation

Hemish bond in main wall & belt course. Water table is all stretchers & English bond below.

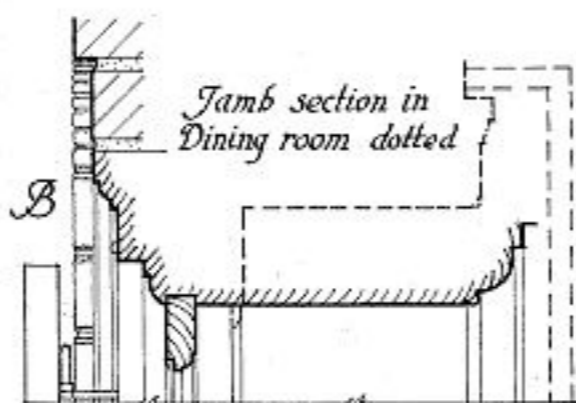


Jamb section in Dining room dotted

Head Section

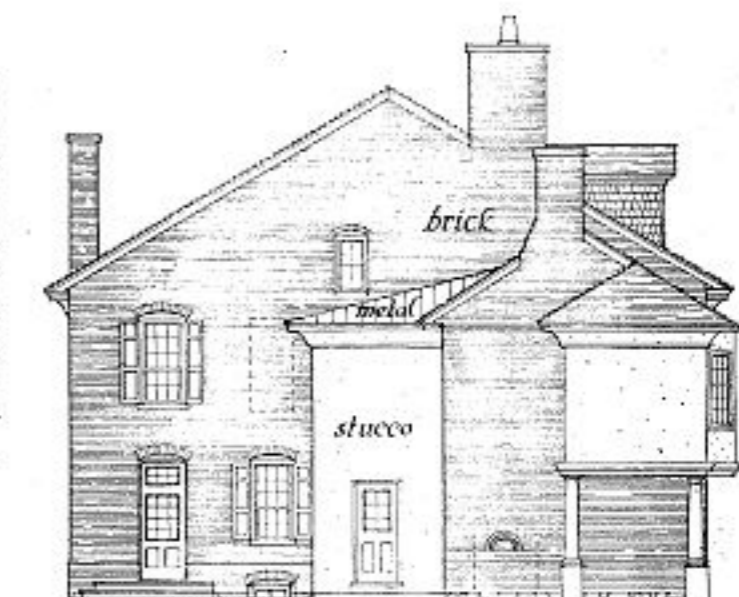

West Elevation


bay window & stucco wing is of recent design

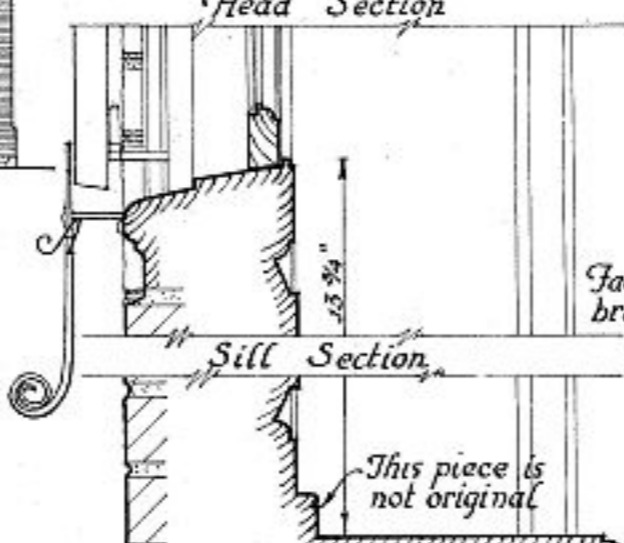


Sill Section

This piece is not original

Window Details
Music Room & Dining Room

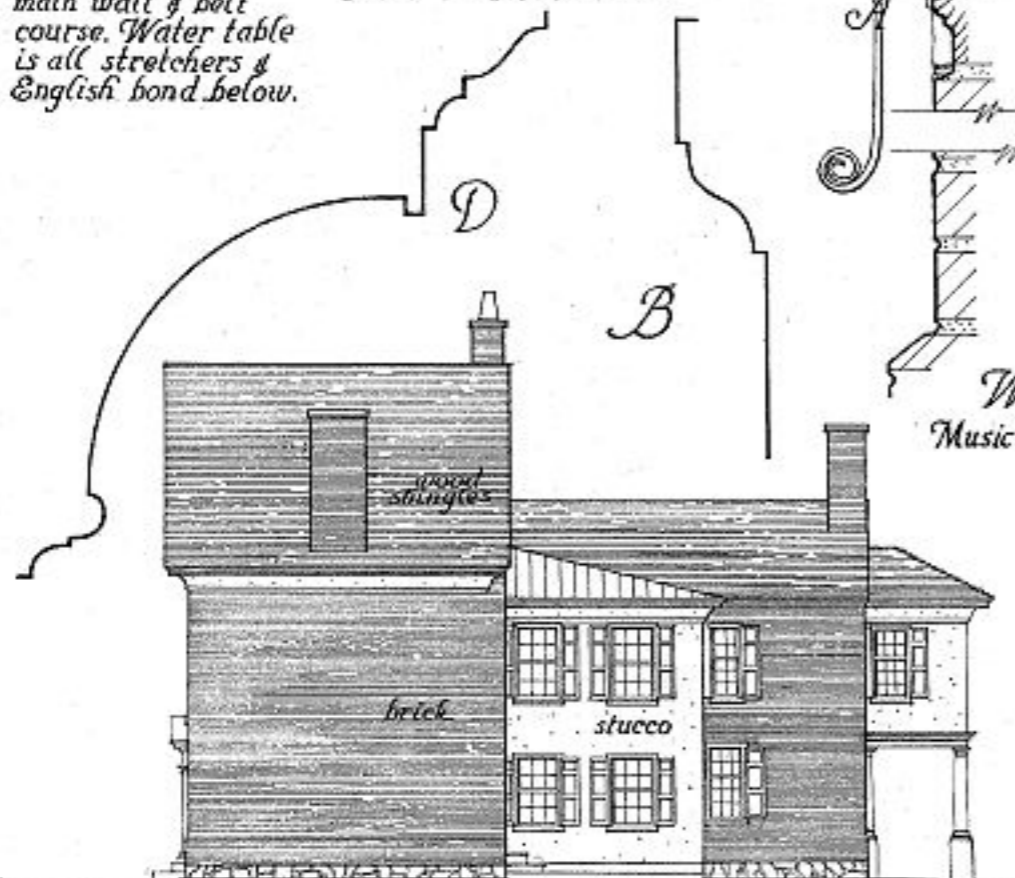

North Elevation

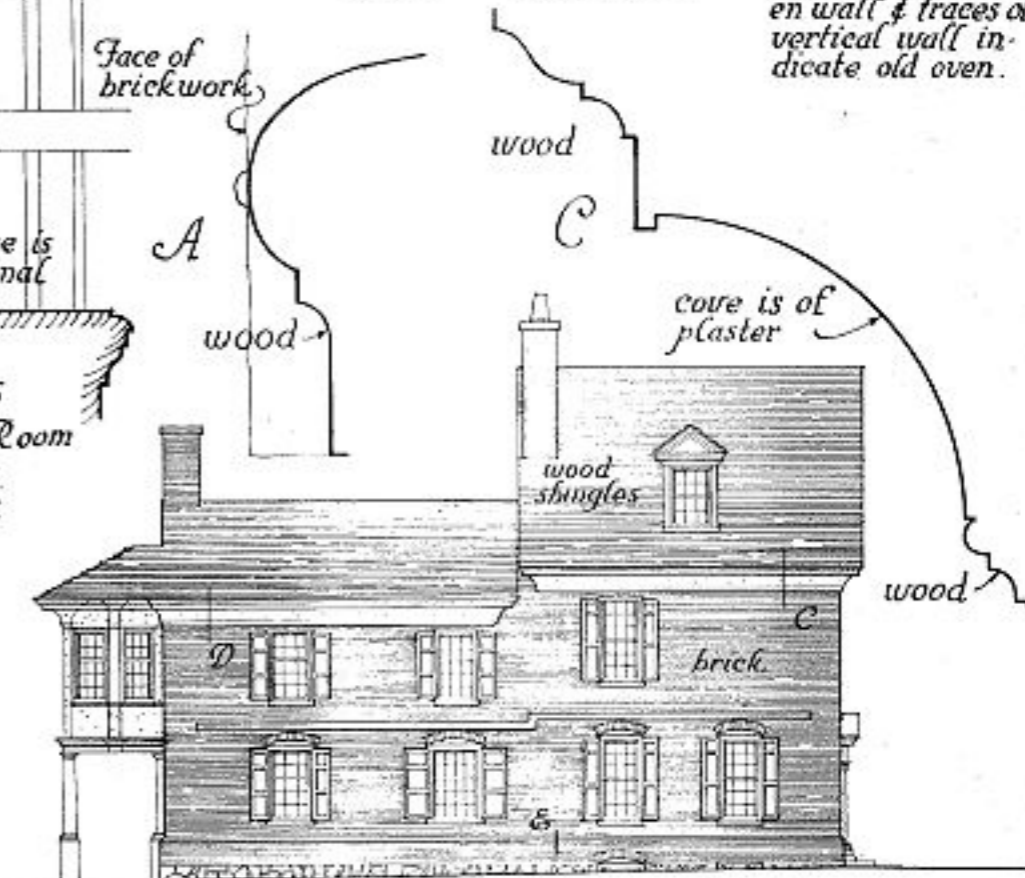

South Elevation

Elevations

Scale Details

Full Size

Metric Scale

cms.

Frank B. Dougherty, del.

U.S. DEPARTMENT OF THE INTERIOR
OFFICE OF NATIONAL PARKS, BUILDINGS, AND RESERVATIONS
BRANCH OF PLANS AND DESIGN


NAME OF STRUCTURE
AMSTEL HOUSE
IN NEWCASTLE NEWCASTLE COUNTY DELAWARE



SURVEY NO.
9-3
2-14-34


HISTORIC AMERICAN
BUILDINGS SURVEY
SHEET 2 OF 6 SHEETS

INDEX NO.
DEL.
2-NEWCA
10-

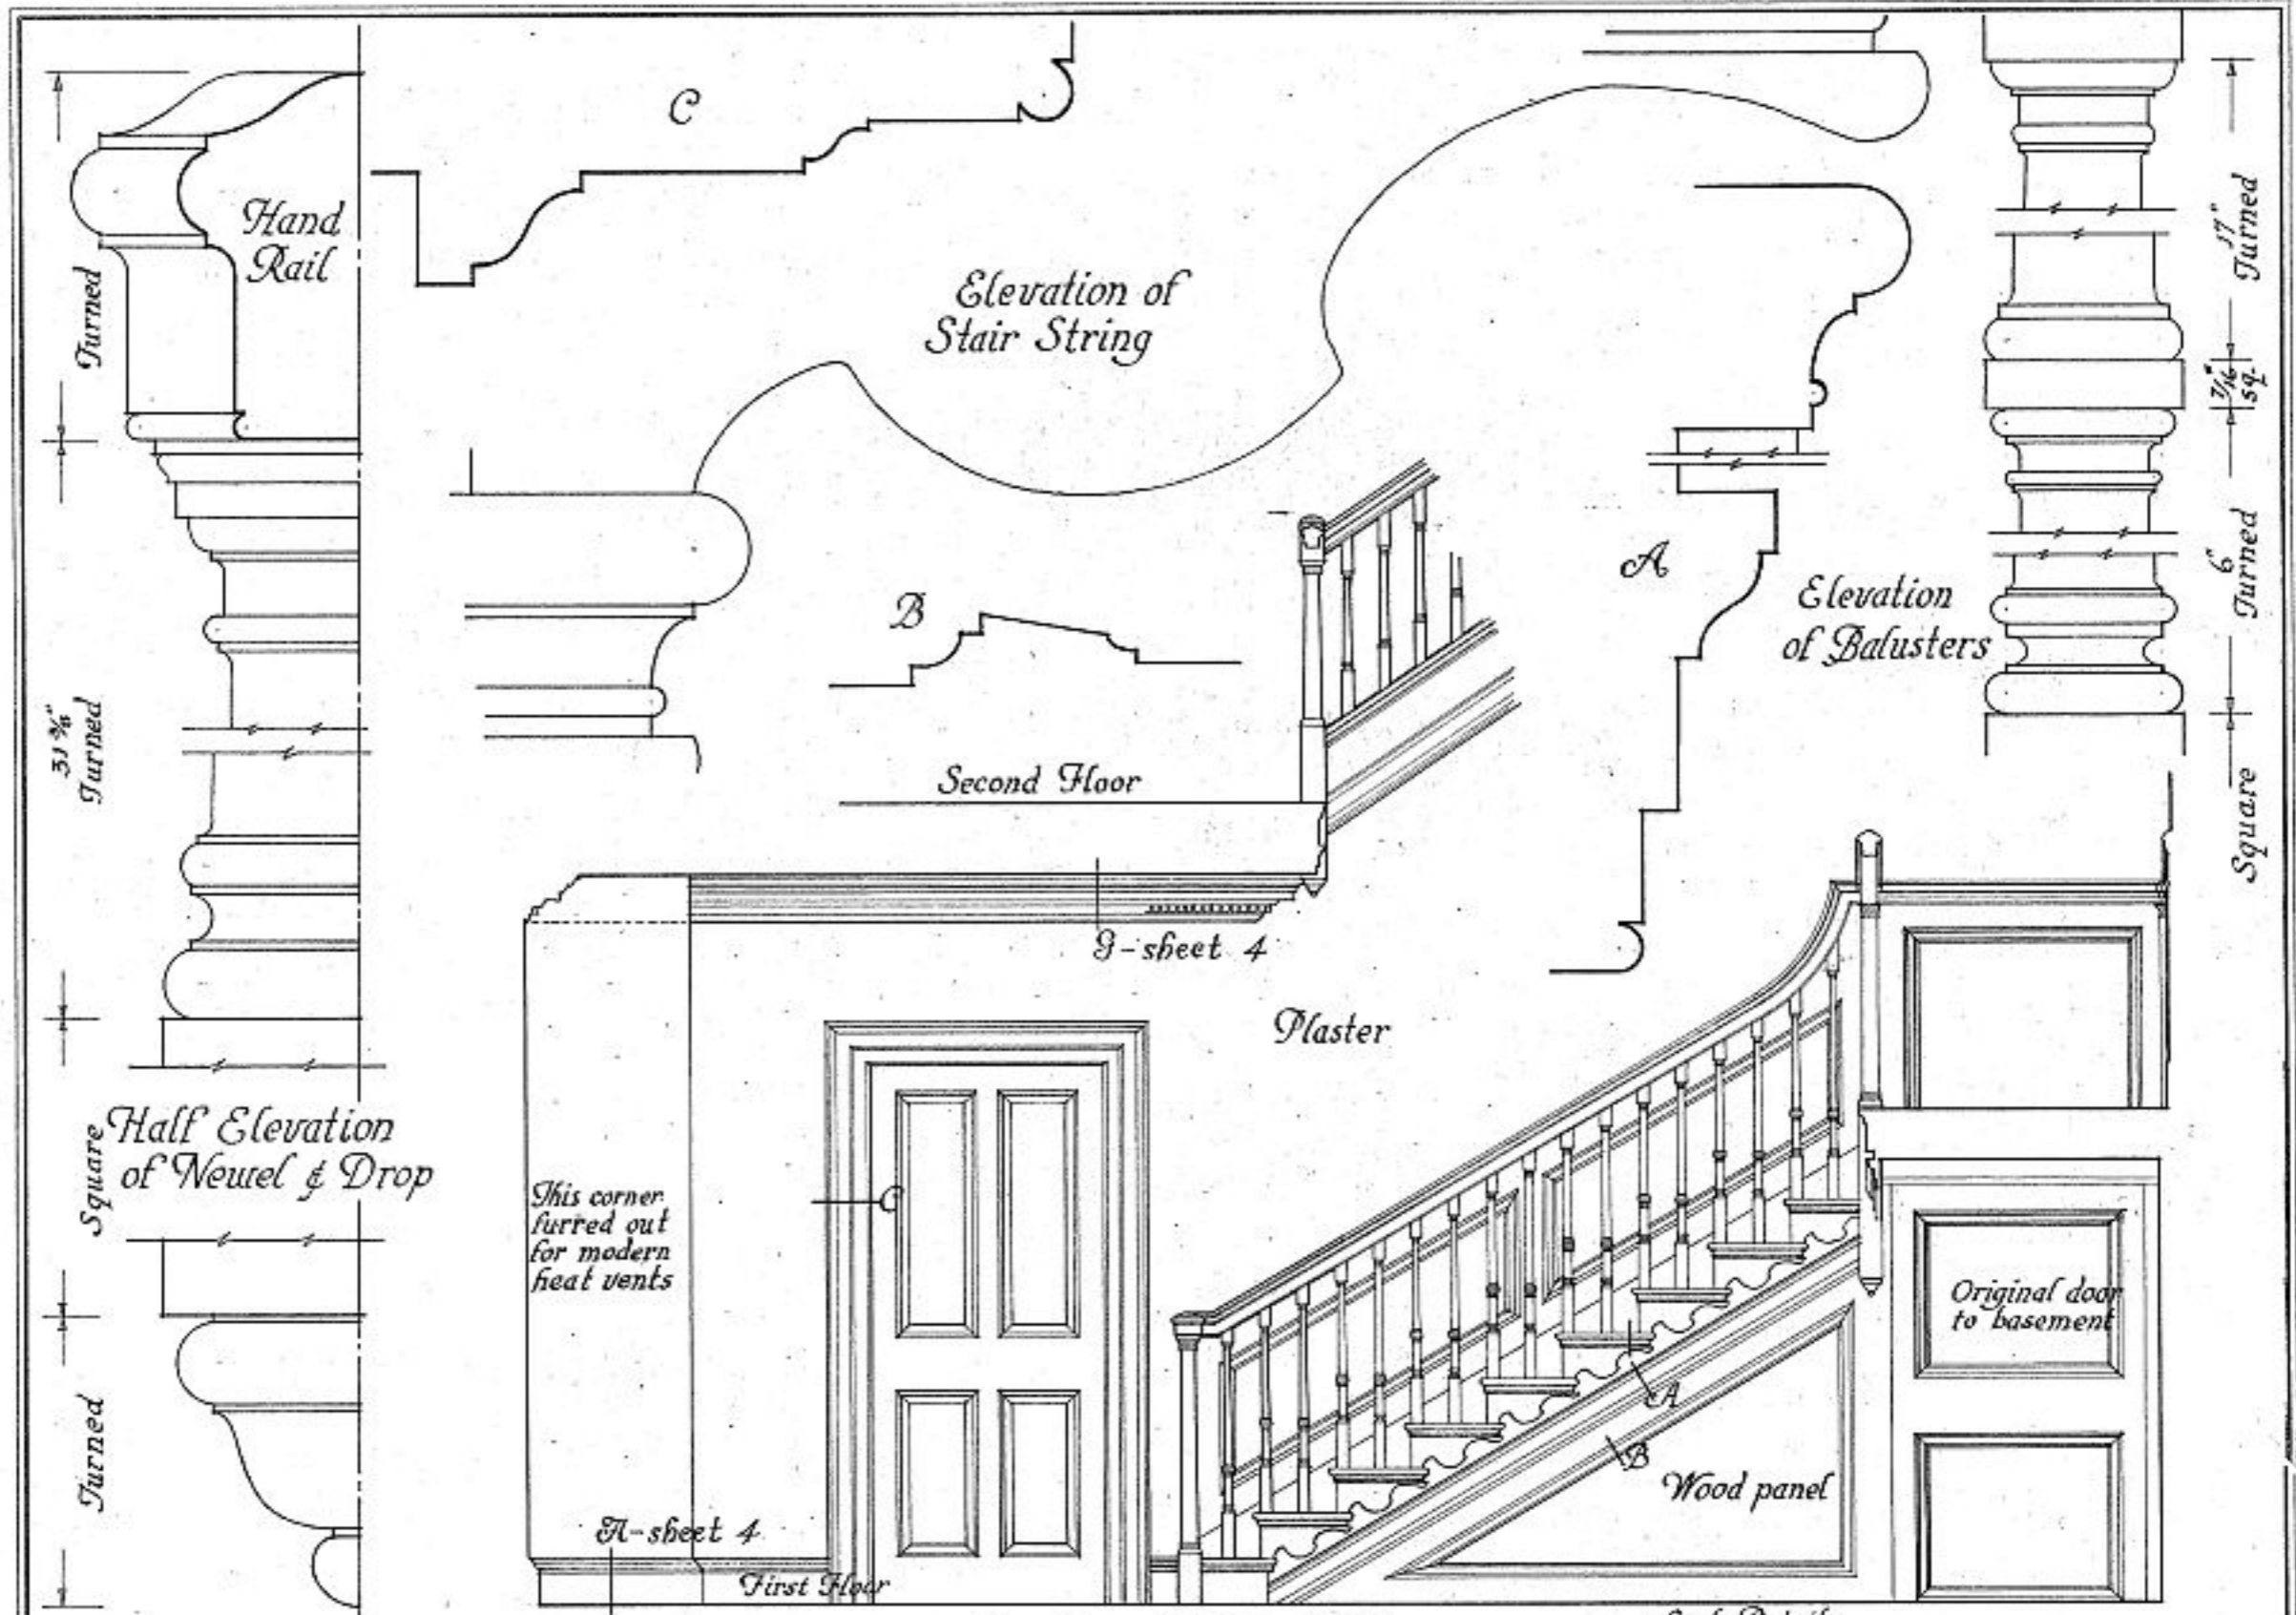

Francis E. Stirlith, del.

Elevation of Stair-Hall

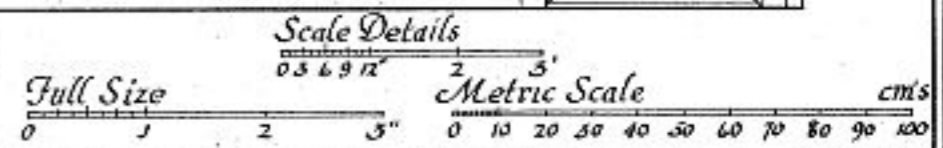

U.S. DEPARTMENT OF THE INTERIOR
OFFICE OF NATIONAL PARKS, BUILDINGS, AND RESERVATIONS
BRANCH OF PLANS AND DESIGN


NAME OF STRUCTURE
AMSTEL HOUSE
IN NEWCASTLE NEWCASTLE COUNTY DELAWARE



SURVEY NO.
9-3
1-24-34

HISTORIC AMERICAN
BUILDINGS SURVEY
SHEET 3 OF 6 SHEETS


INDEX NO.
DEL.
2. NEWCA
10.

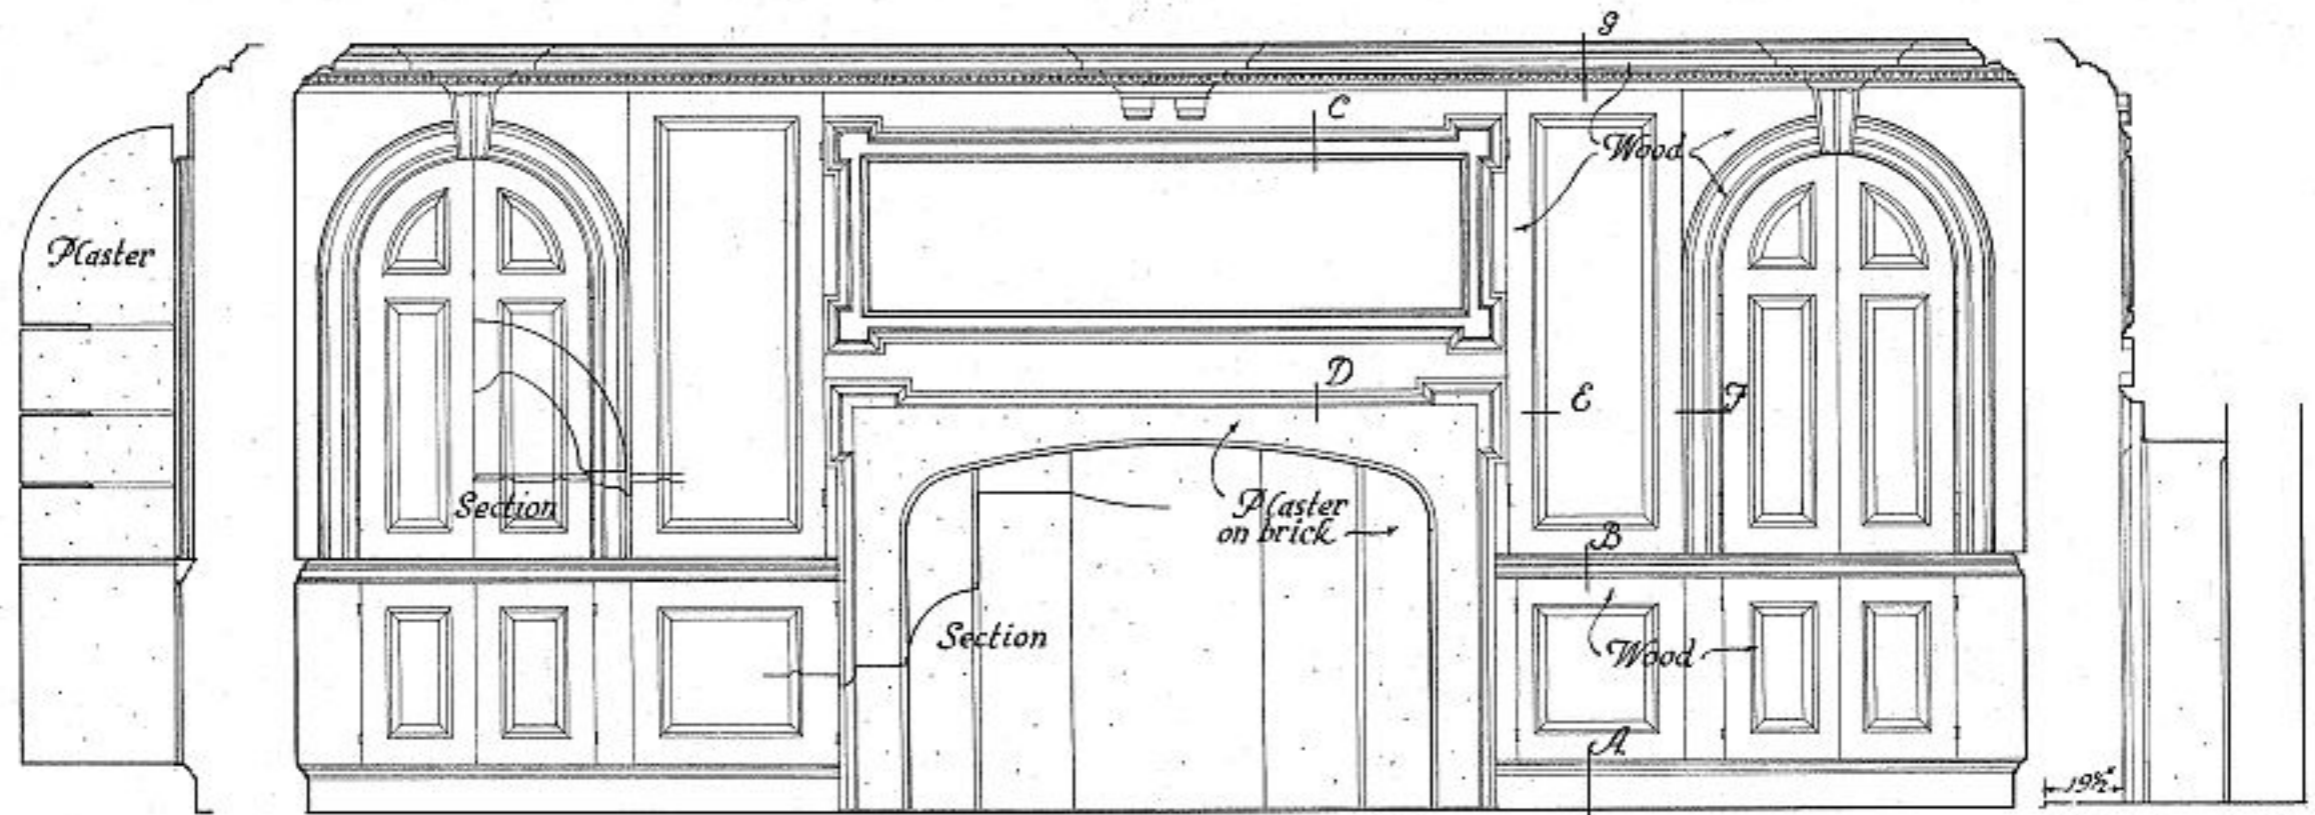



Cupboard Section

The Fireplace End of Music Room

Fireplace Section

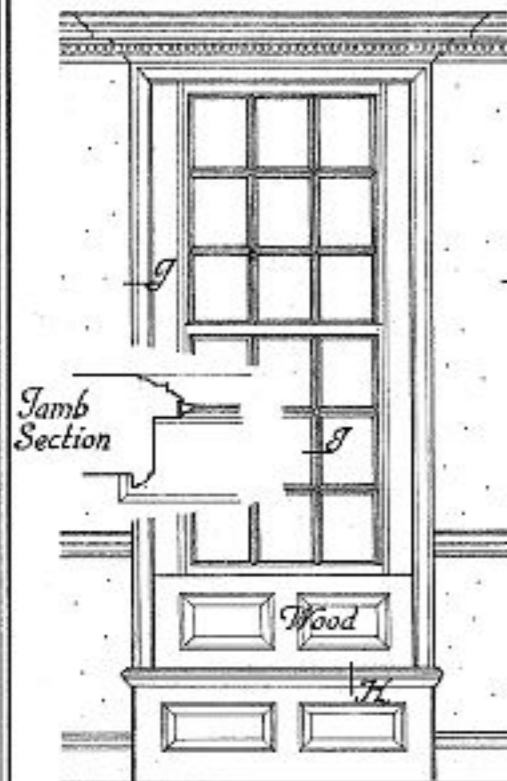

Window in Music Room
Frank B Dougherty, del.

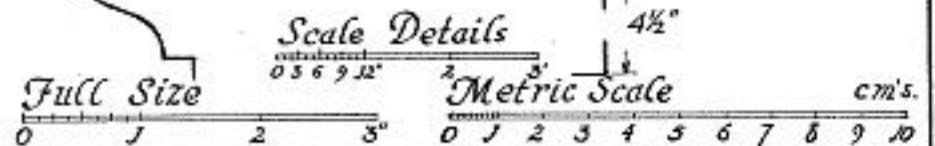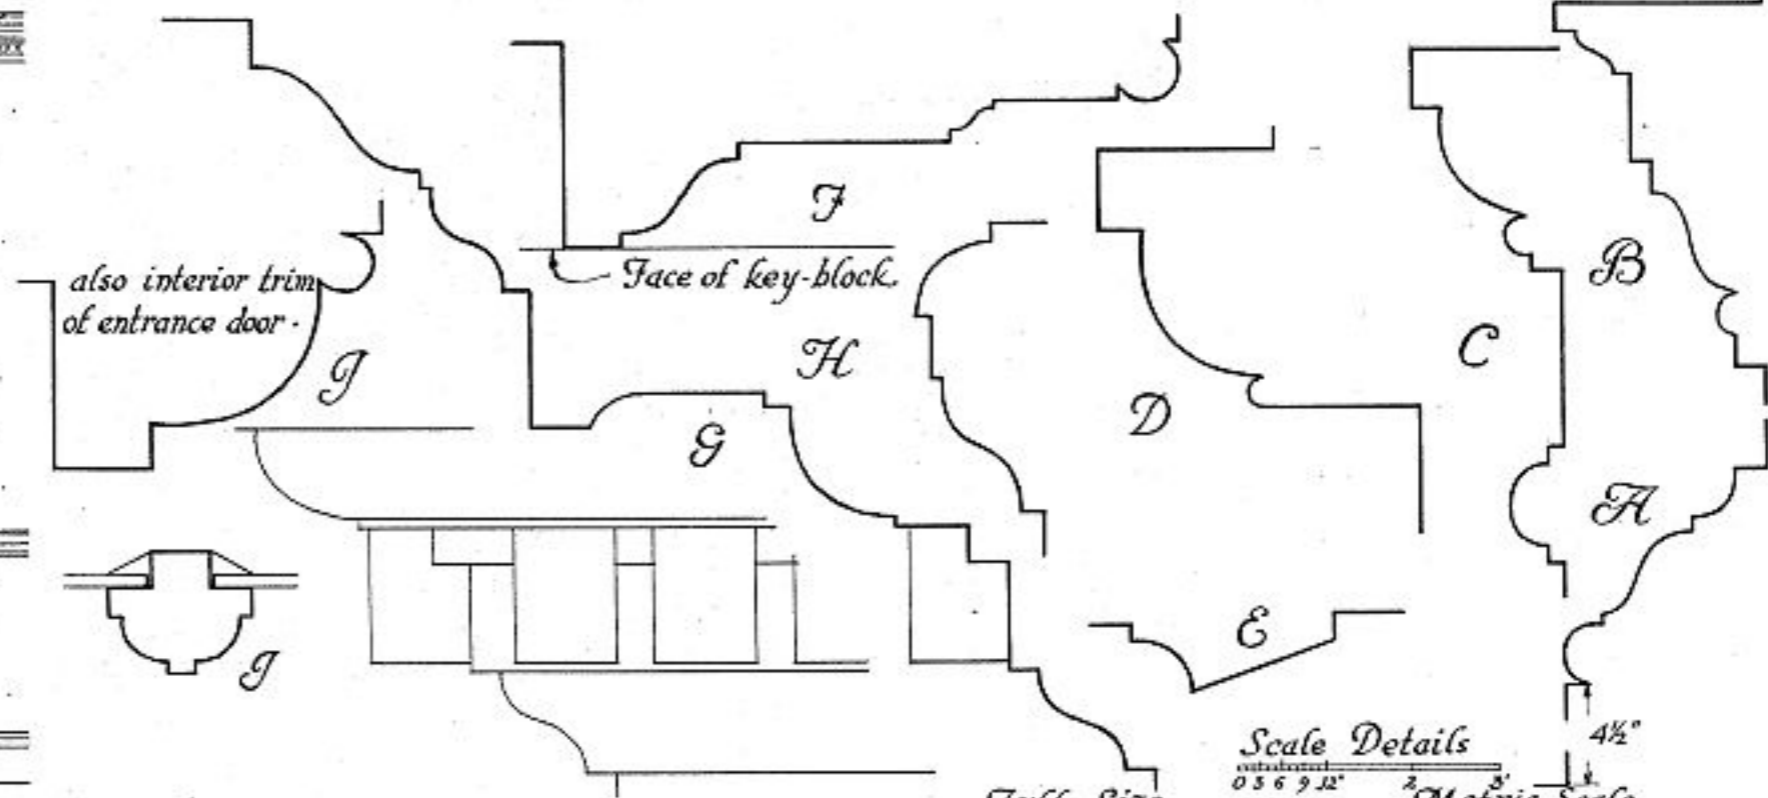

U.S. DEPARTMENT OF THE INTERIOR
OFFICE OF NATIONAL PARKS, BUILDINGS, AND RESERVATIONS
BRANCH OF PLANS AND DESIGN


NAME OF STRUCTURE
AMSTEL HOUSE
IN NEWCASTLE NEWCASTLE COUNTY DELAWARE



SURVEY NO.
9-3
2-14-34

HISTORIC AMERICAN
BUILDINGS SURVEY
SHEET 4 OF 6 SHEETS

INDEX NO.
DEL.
2-NEWCA
10.

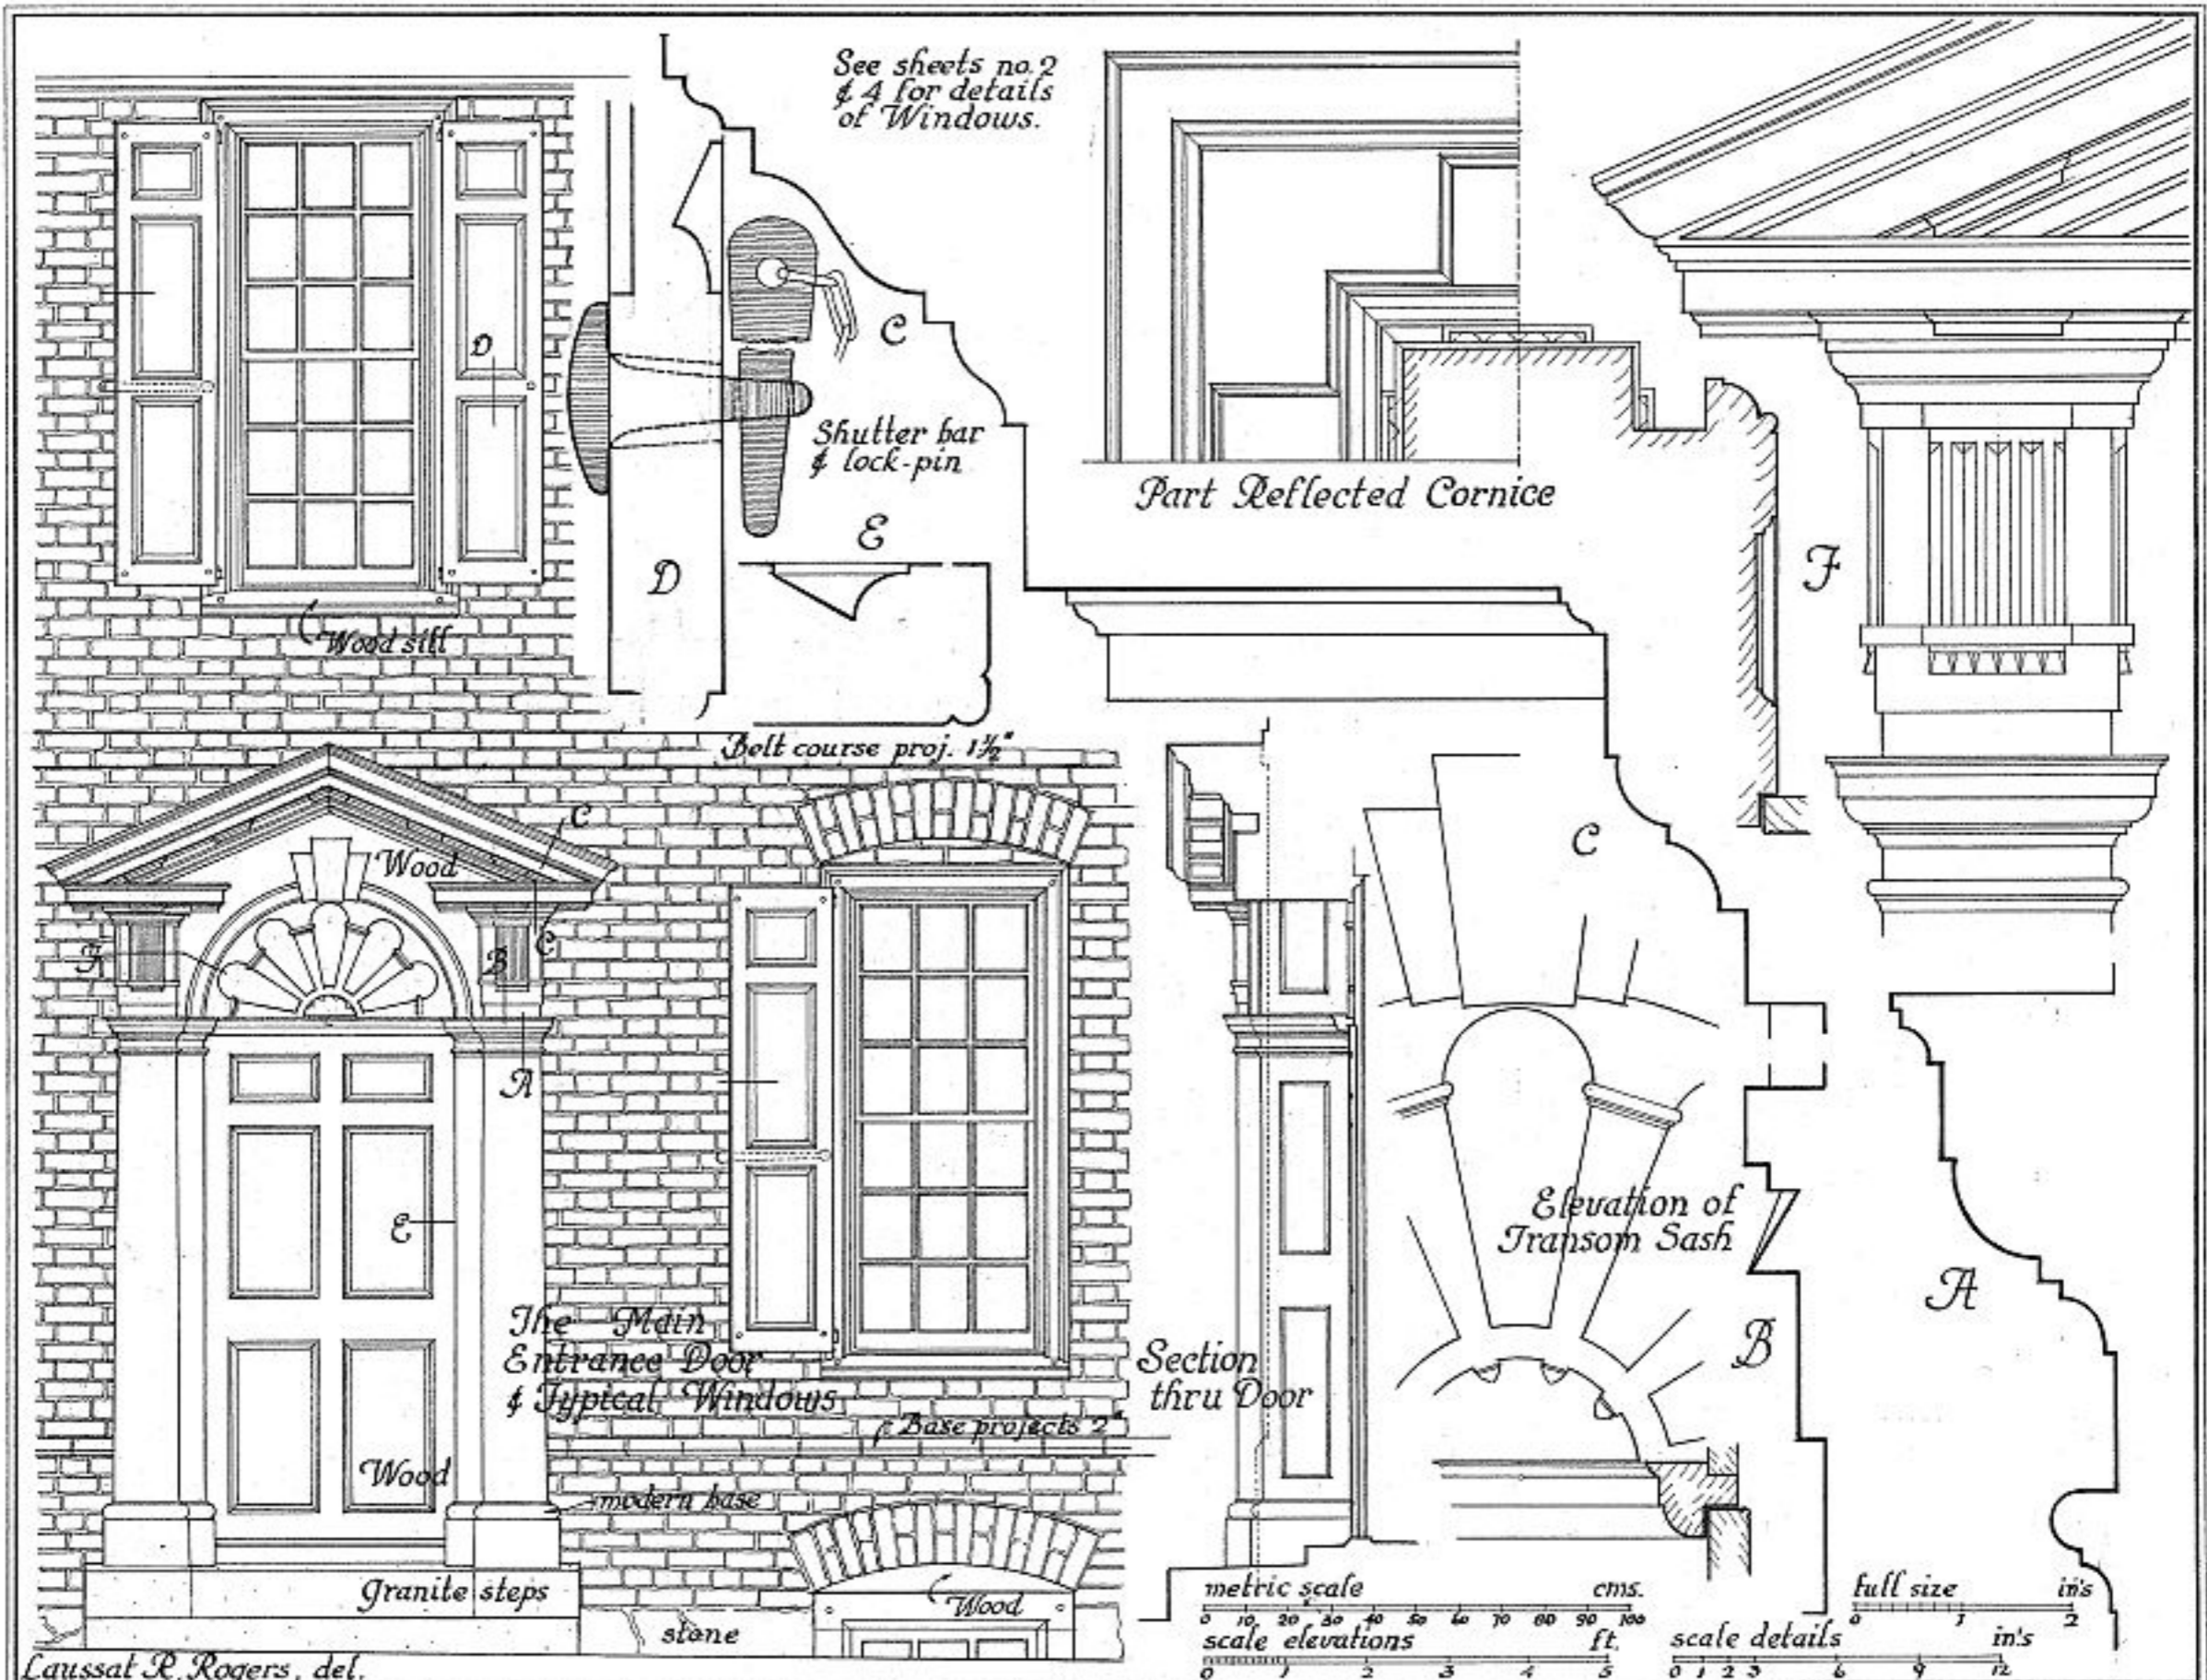

U.S. DEPARTMENT OF THE INTERIOR
 OFFICE OF NATIONAL PARKS, BUILDINGS, AND RESERVATIONS
 BRANCH OF PLANS AND DESIGN


NAME OF STRUCTURE
AMSTEL HOUSE
 IN NEWCASTLE NEWCASTLE COUNTY DELAWARE

SURVEY NO.
 9-3
 2-15-34



HISTORIC AMERICAN BUILDINGS SURVEY
 SHEET 5 OF 6 SHEETS

INDEX NO.
 DEL.
 2-NEWCA
 10.

Caussat R. Rogers, del.

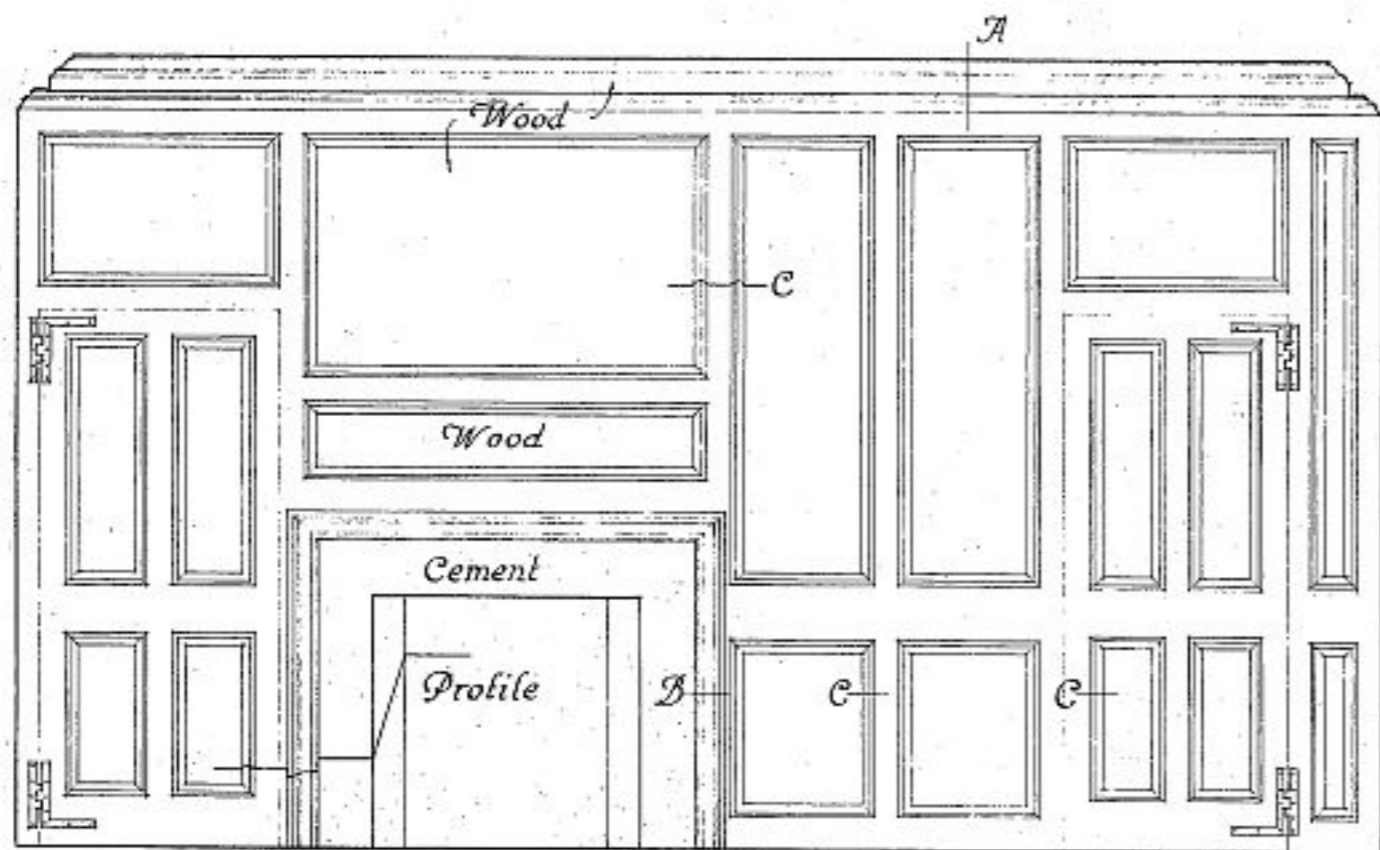


Elevation of Fire-place end of Southwest Bedroom

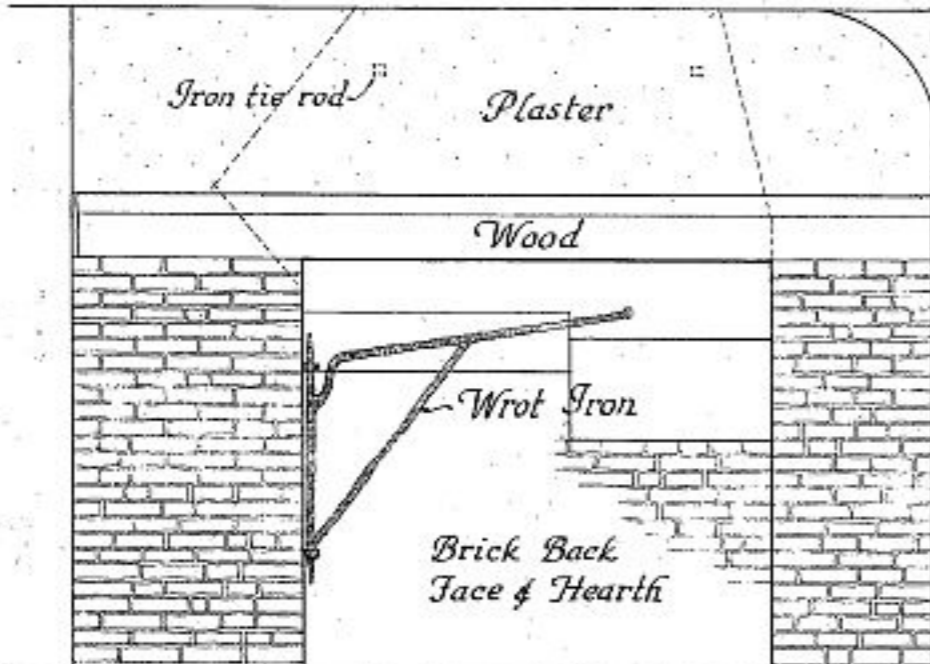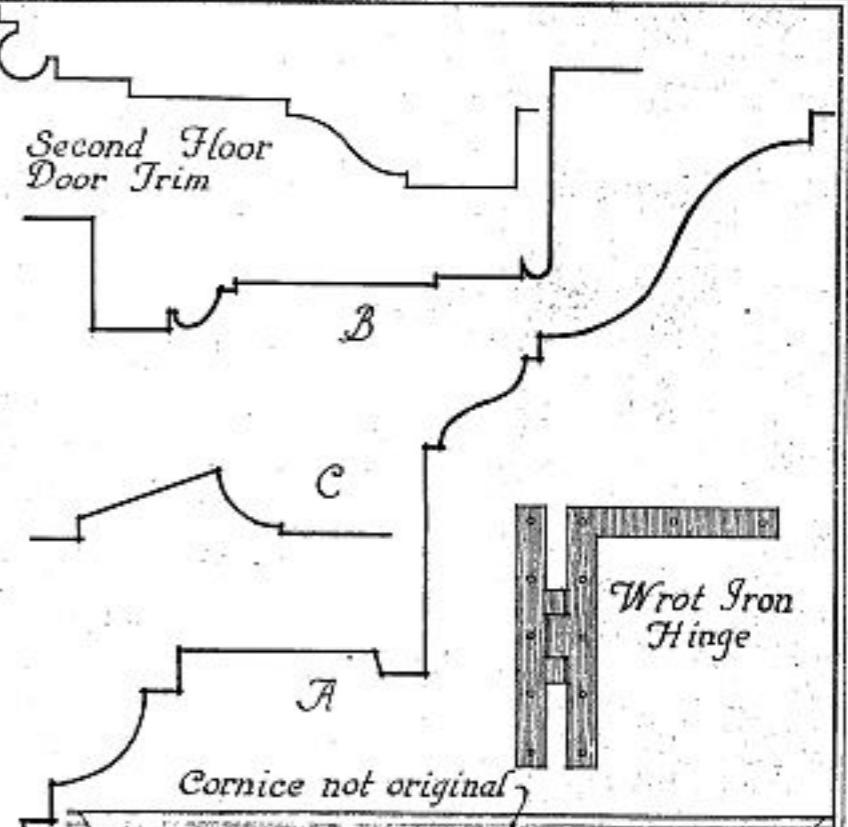


Elevation of Kitchen Fireplace



Section

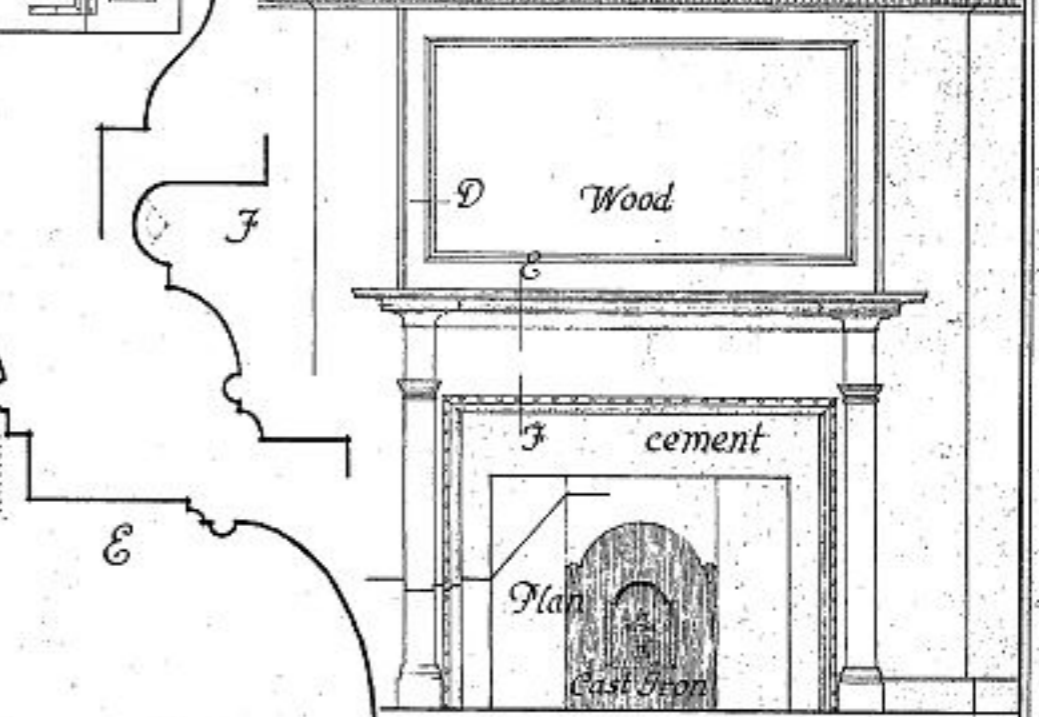

Dining Room Mantel

 

E.H. Fundin, del.
 U.S. DEPARTMENT OF THE INTERIOR
 OFFICE OF NATIONAL PARKS, BUILDINGS, AND RESERVATIONS
 BRANCH OF PLANS AND DESIGN

NAME OF STRUCTURE
AMSTEL HOUSE
 IN NEWCASTLE NEWCASTLE COUNTY DELAWARE

SURVEY NO.
9-3
 2-12-34

HISTORIC AMERICAN
 BUILDINGS SURVEY
 SHEET 6 OF 6 SHEETS

INDEX NO.
 DEL.
 A-NEWCA
 10