


THE CHANCELLOR KENSEY JOHNS HOUSE

NO. 2. THIRD STREET

NEWCASTLE DELAWARE

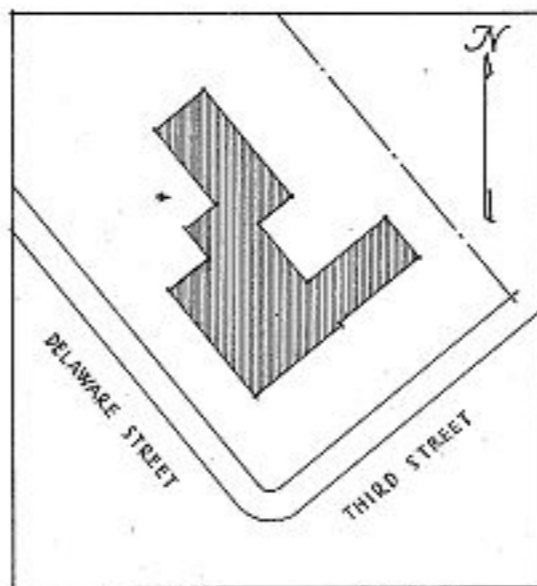

SKETCH MAP
SHOWING LOCATION

ERECTED IN 1790
BUILDERS - GEORGE
VAN SANDT &
JOSEPH BALDWIN

HISTORIC AMERICAN BUILDINGS SURVEY
U.S. DEPARTMENT OF THE INTERIOR
NATIONAL PARK SERVICE
BRANCH OF PLANS AND DESIGN

MEASURED: FEB. 19, - FEB. 26, 1934.

DRAWN: FEB. 26 - APR. 26, 1934.

MEASUREMENTS CHECKED: E.M. ROSENFIELD APRIL 26, 1934.



DRAWINGS APPROVED:

DRAWINGS APPROVED:

ACCEPTED FOR LIBRARY OF CONGRESS:

Albert Kruse
L. C. Smith


DISTRICT OFFICER.

CHIEF ARCHITECT.

DIST. NO. 9, DELAWARE & E. SHORE OF MD.
ALBERT KRUSE, DIST. OFFICER.
2212 OILFIN AVE., WILMINGTON, DEL.
FIELD PARTY
EDW. H. ROSENFIELD - SQUAD LEADER.
66 ADDRES ABOVE.
R. PLINNEGOOD, L. R. ROGERS, R. H. GRIFFITH

SURVEY NO.
116
9-6
SHEETS 1-12
12

INDEX NO.
DEL.
2-NEWCA
5-

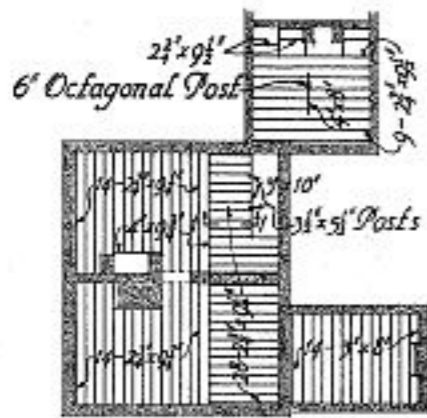

First Floor




Second Floor

Joints In Framing Are Mortised and Doweled, or Dove-tailed.



Ceiling

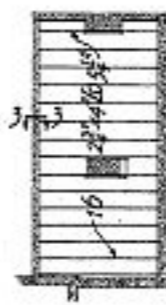


Roof



Ceiling




Roof

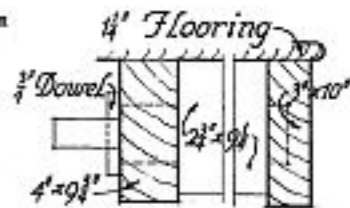


Section 1-1


Foundation Walls of Main Portion A and B are Stone; of Unexcavated Parts, Brick; and of C, are Stone to the Level of the Kitchen Floor. Fireplace Foundations are ALL Brick.

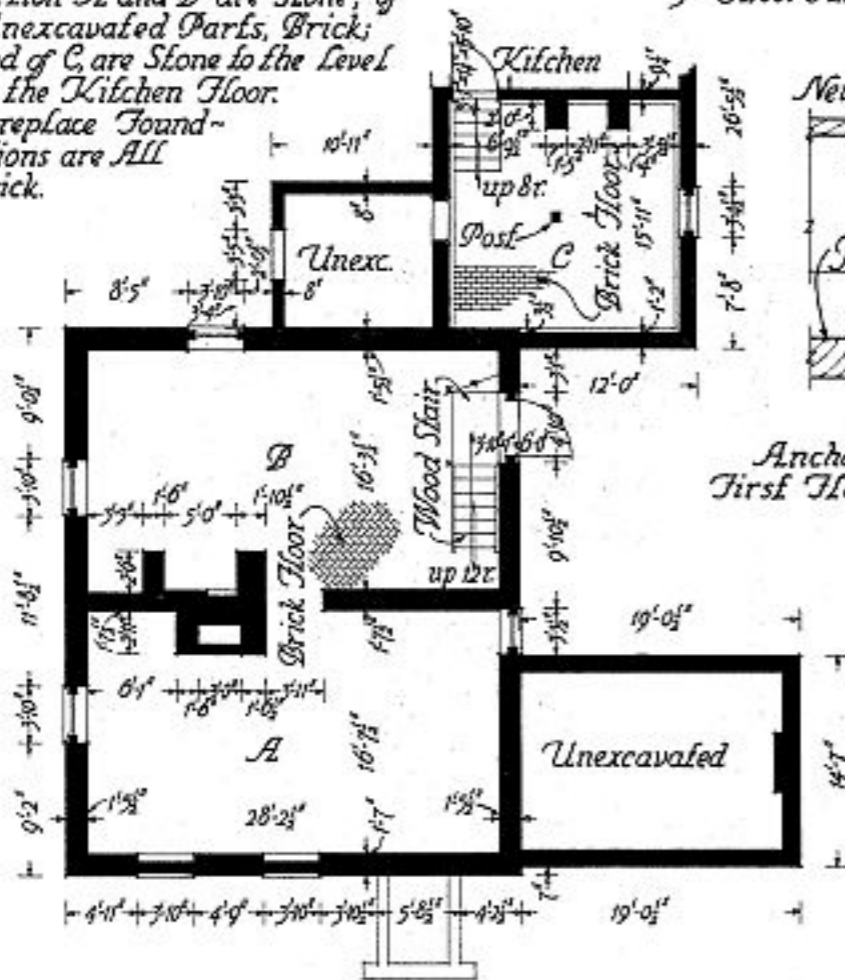


Basement Plan

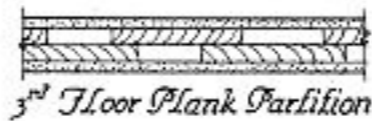


3rd Floor Plank Partition

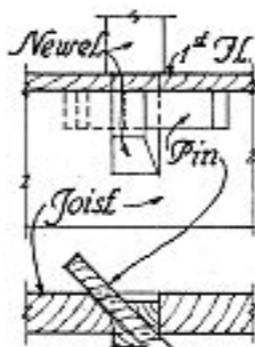


Anchorage of First Floor Newel

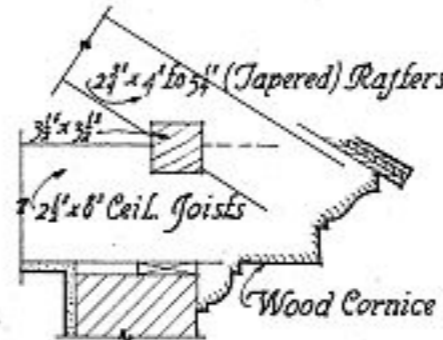


Section 3-3

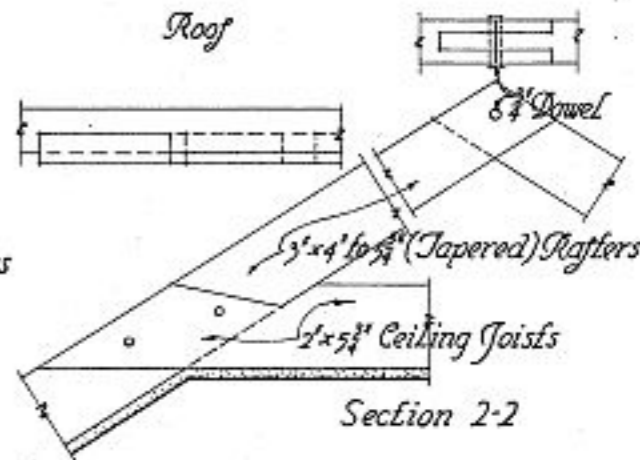

Section 2-2

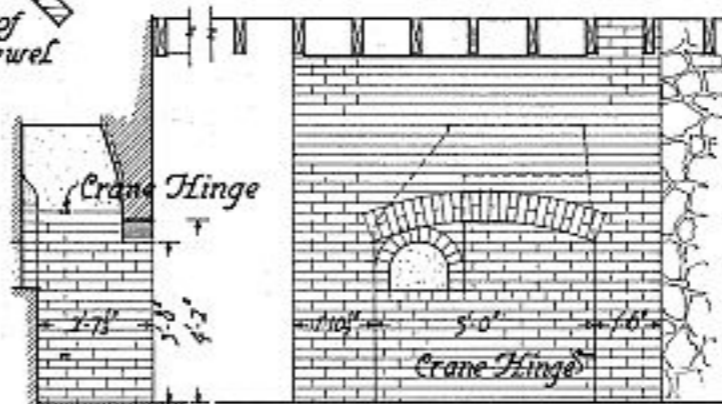

Section Elevation
Basement Fireplace in B

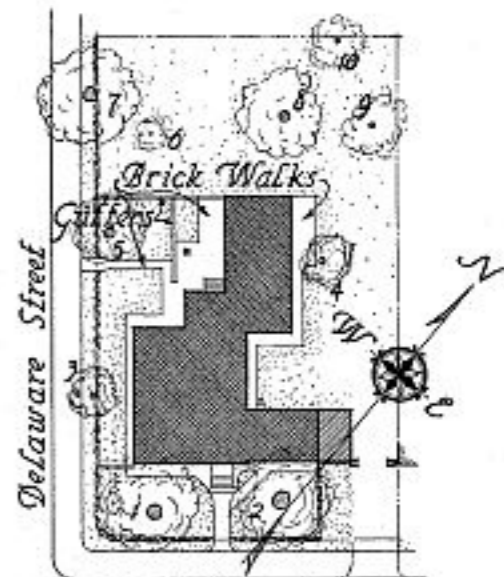

Third Street Plot Plan

- Trees
- 1, 3, 4 - Maples
 - 2 - Kentucky Coffee Bean
 - 5 - Pawlonia
 - 6 - Japanese Weeping Cherry
 - 7 - Locust
 - 8 - English Walnut
 - 9 - Elm
 - 10 - Pear



Basement Plan Metric Scale 10 Cm.

Robert P. Livergood - Del.

U.S. DEPARTMENT OF THE INTERIOR
OFFICE OF NATIONAL PARKS, BUILDINGS, AND RESERVATIONS
BRANCH OF PLANS AND DESIGN


NAME OF STRUCTURE
The CHANCELLOR KENSEY JOHNS HOUSE
NEWCASTLE NEWCASTLE COUNTY DELAWARE



SURVEY NO.
9-6
4-26-34

HISTORIC AMERICAN
BUILDINGS SURVEY
SHEET 1 OF 10 SHEETS


INDEX NO.
DEL.
2-NEWCA
5-

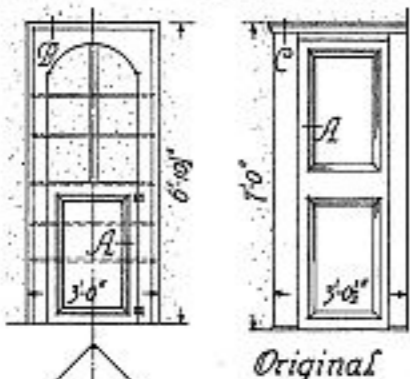

Original


Rebuilt
Cabinets in
Breakfast Room

A Well, Filled
In By The Present
Owner, Was Located
Opposite The North
Window of The
Dining Room.

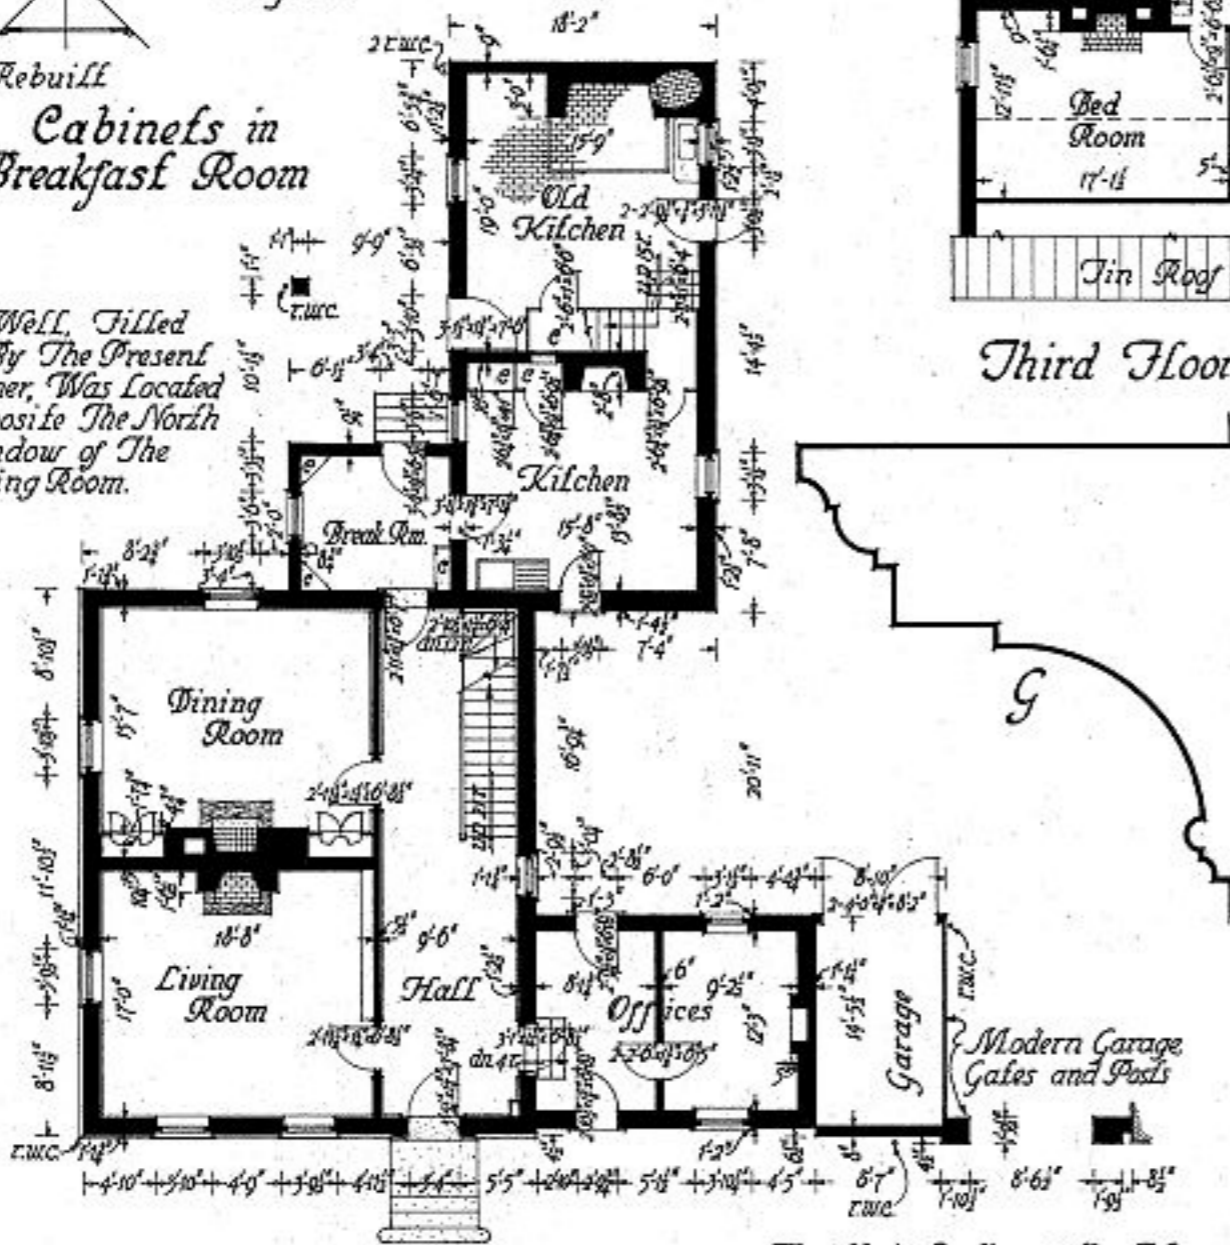


First Floor Plan


The Main Section of the House is the
Original Building Dating 1708. The Office
and Kitchen Wings are Later Additions.

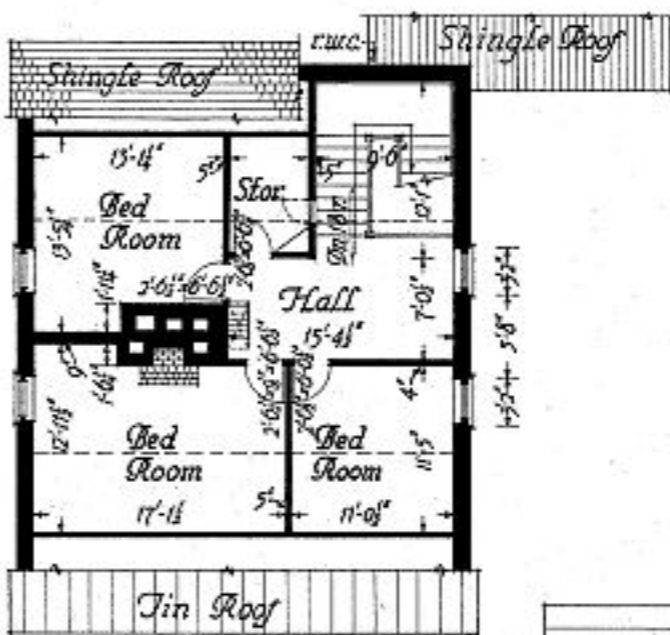

Third Floor Plan

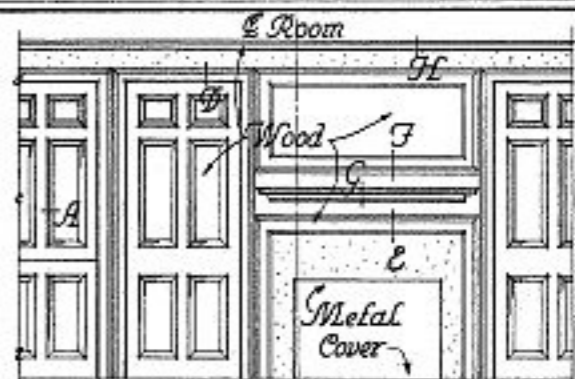

Paneling in Kitchen

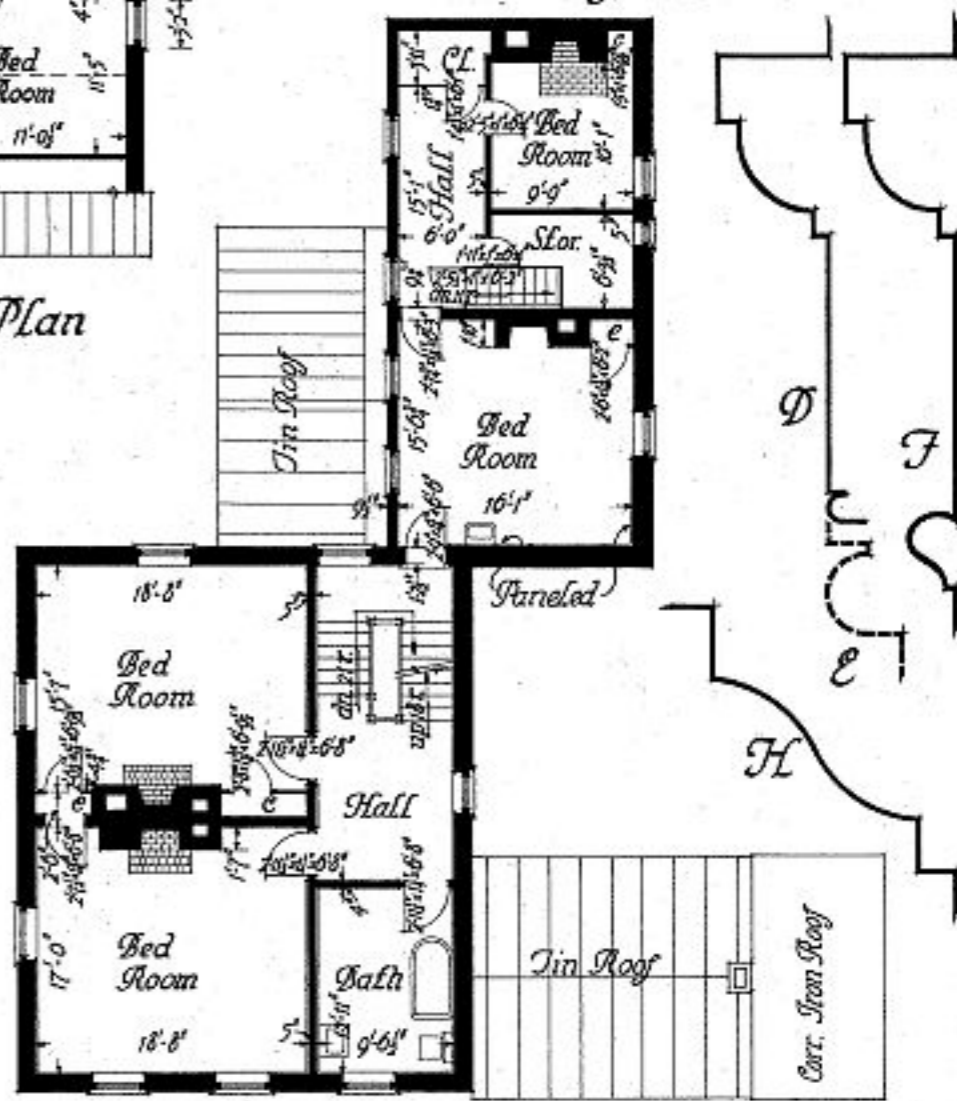

Second Floor Plan



Robert P. Livergood - Del.

U.S. DEPARTMENT OF THE INTERIOR
OFFICE OF NATIONAL PARKS, BUILDINGS, AND RESERVATIONS
BRANCH OF PLANS AND DESIGN





NAME OF STRUCTURE
The CHANCELLOR KENSEY JOHNS HOUSE
NEWCASTLE NEWCASTLE COUNTY DELAWARE



SURVEY NO.
9-6-36
4-26-34

HISTORIC AMERICAN
BUILDINGS SURVEY
SHEET 2 OF 10 SHEETS

INDEX NO.
DEL.
2-NEWCA
5-

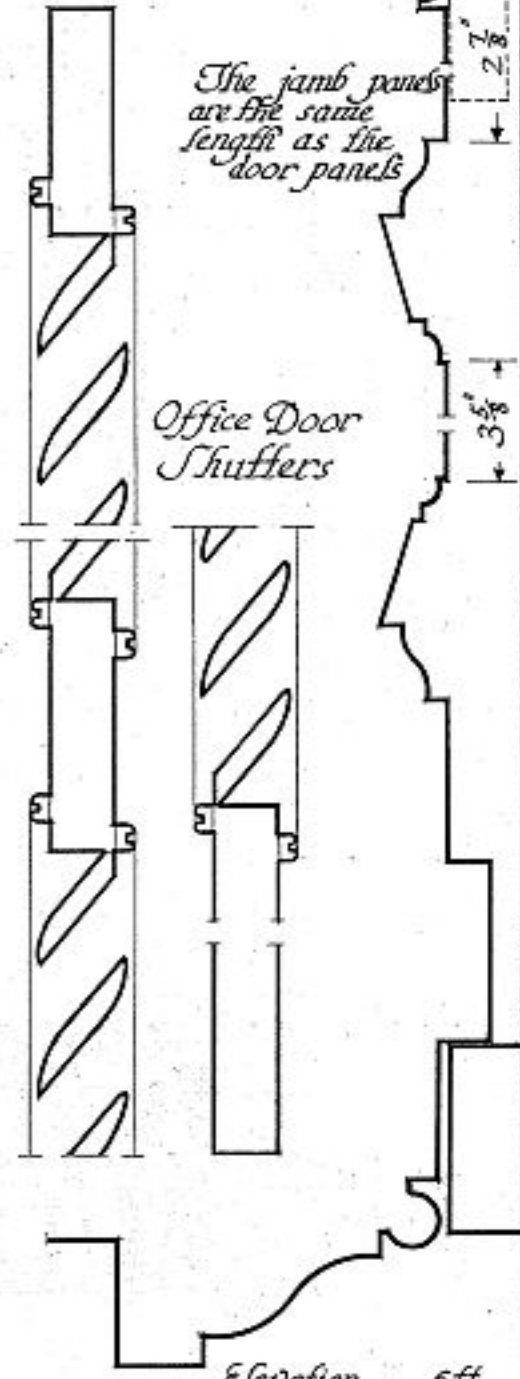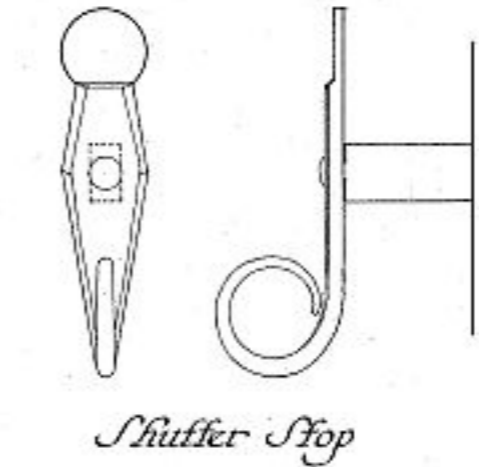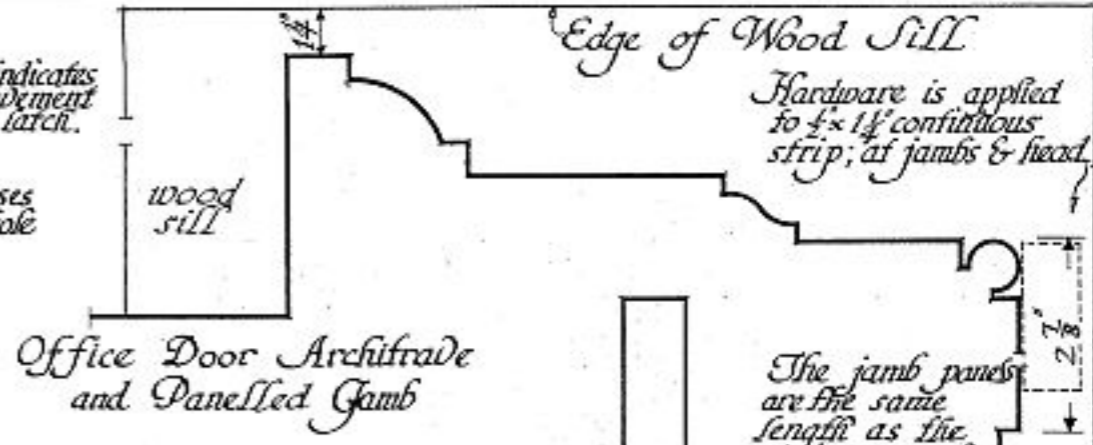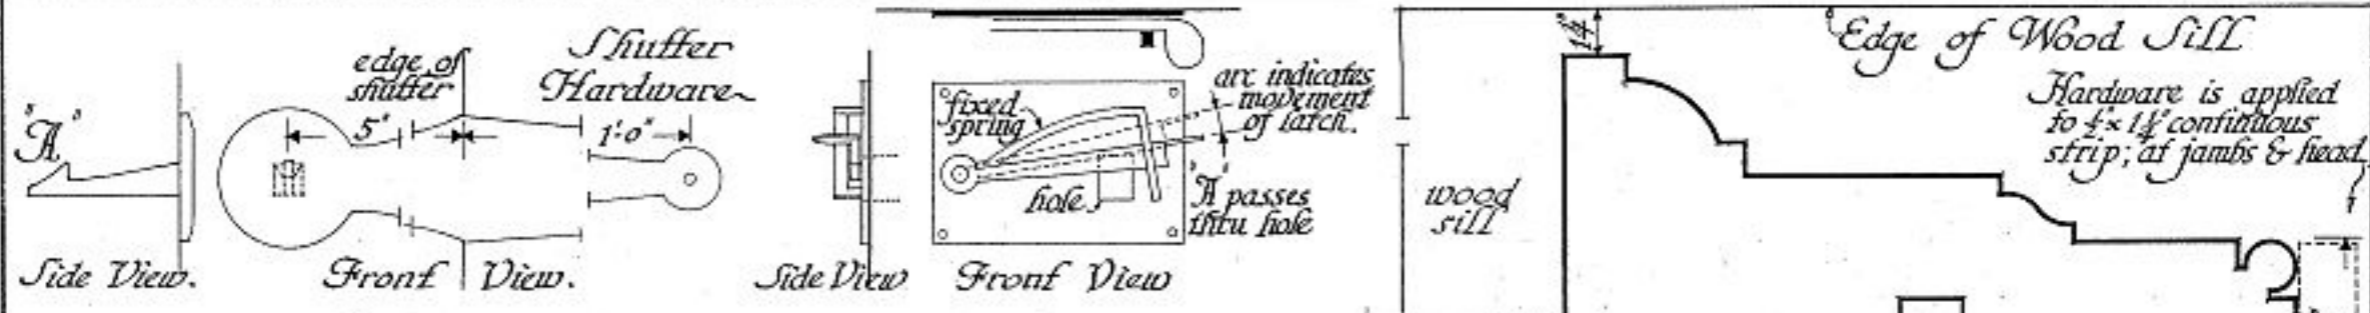

Metal Roof painted red.

Cornices, window frames and sash, door architraves and doors, shutters at first floor level are painted white.

All slatted shutters are green.

The brick is red.


Metal hanging gutters are not shown.

Shutters at the Main Doorway.

Their position is shown by the dotted line → → →

Southeast Elevation

The Southwest Elevation of the Main Portion of the House is also Flemish Bond.

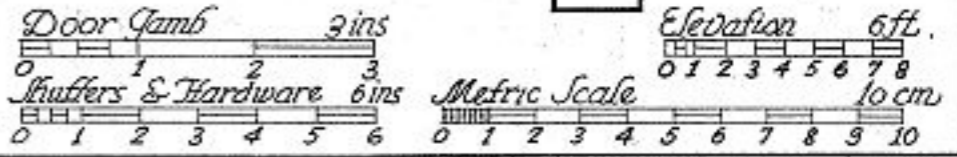


E. M. Rosenfeld del. Detail of Window Jamb Treatment.




*Southeast Elevation
of Kitchen Wing*




*Northwest Elevation of
Offices*

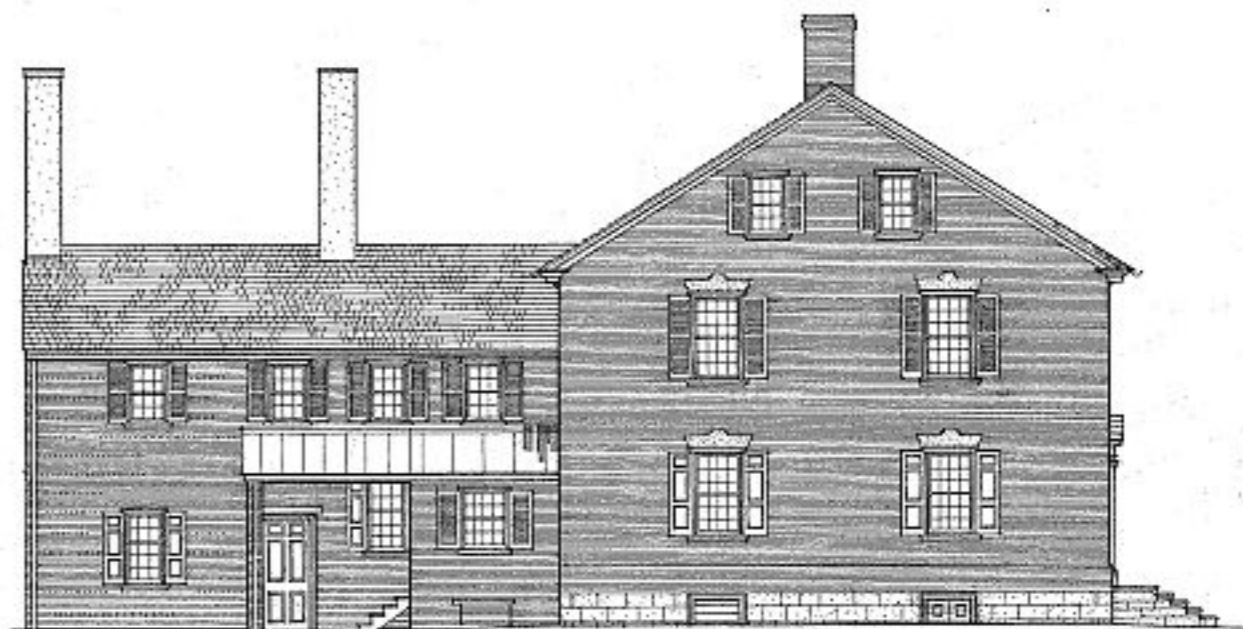

Southwest Elevation

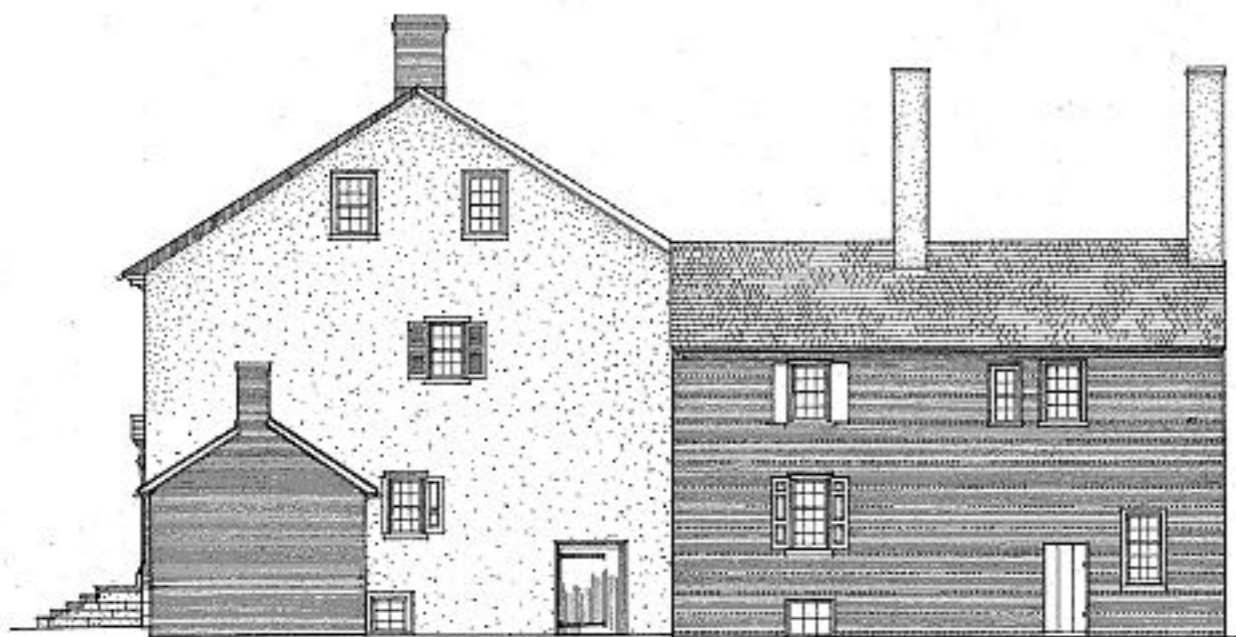

Northeast Elevation

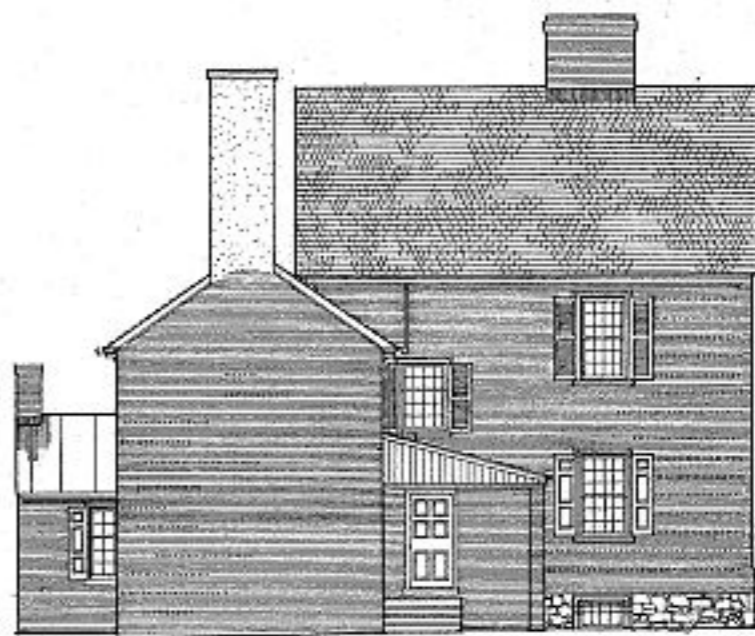

Northwest Elevation



Edward M. Rosenfeld, del.

U.S. DEPARTMENT OF THE INTERIOR
OFFICE OF NATIONAL PARKS, BUILDINGS, AND RESERVATIONS
BRANCH OF PLANS AND DESIGN


NAME OF STRUCTURE
The CHANCELLOR KENSEY JOHNS' HOUSE
NEWCASTLE NEWCASTLE COUNTY DELAWARE



SURVEY NO.
9-616
4-26-34

HISTORIC AMERICAN
BUILDINGS SURVEY
SHEET 4 OF 10 SHEETS

INDEX NO.
DEL.
2-NEWCA
5-

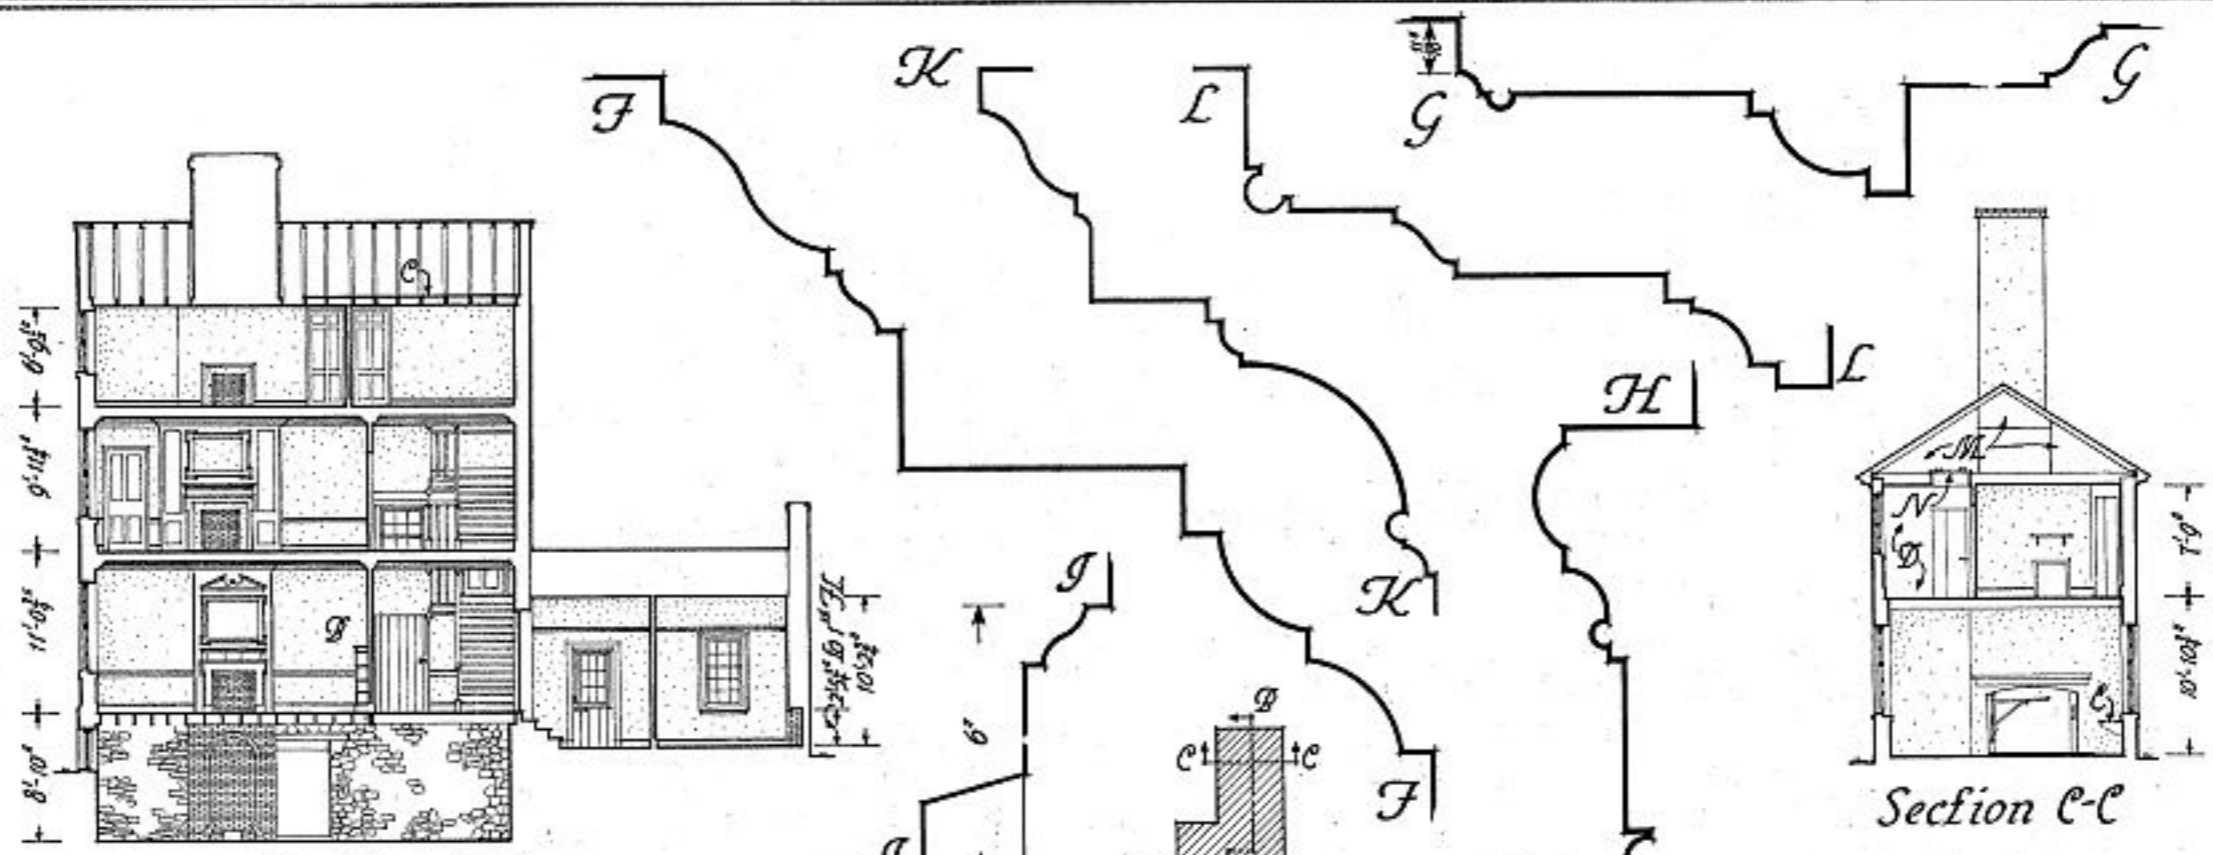


Section A-A


Section C-C

Key Plan

- A - Wood Panel
- B - Bookcase
- C - Catwalk
- D - Wood Plank Partition
- E - Wood Sink
- M - Brick
- N - Trap Doors

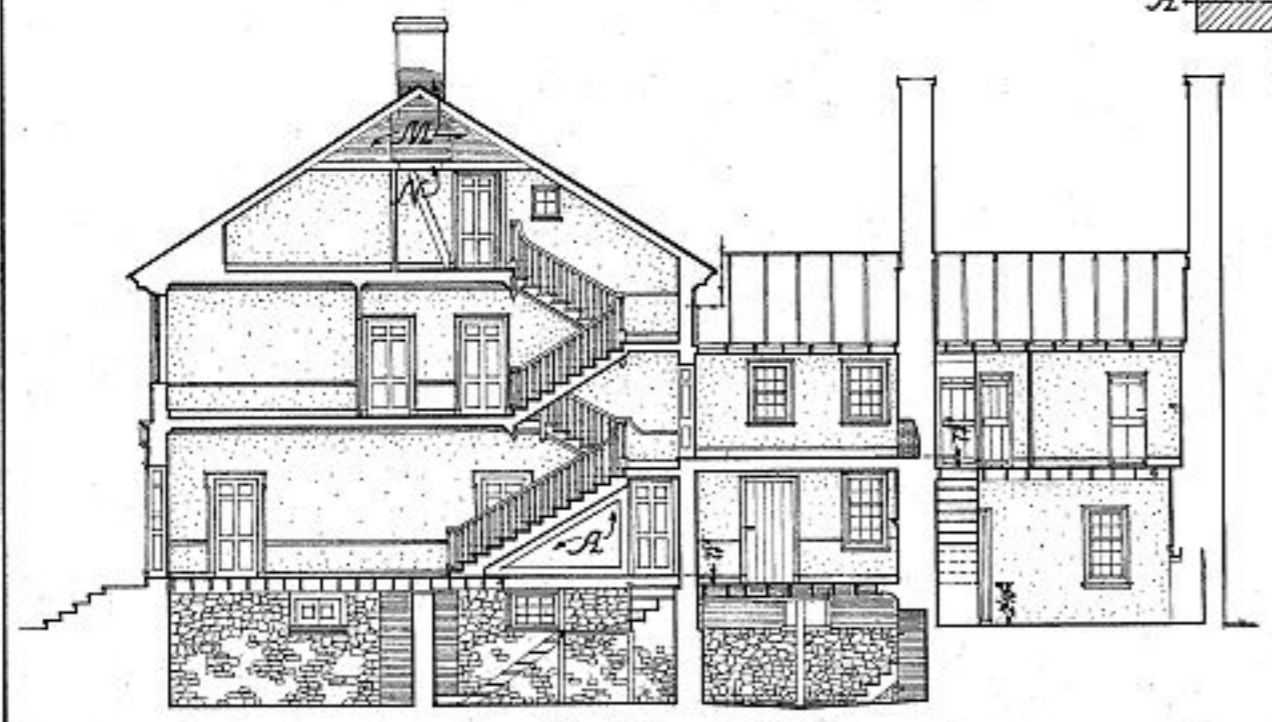

Section B-B

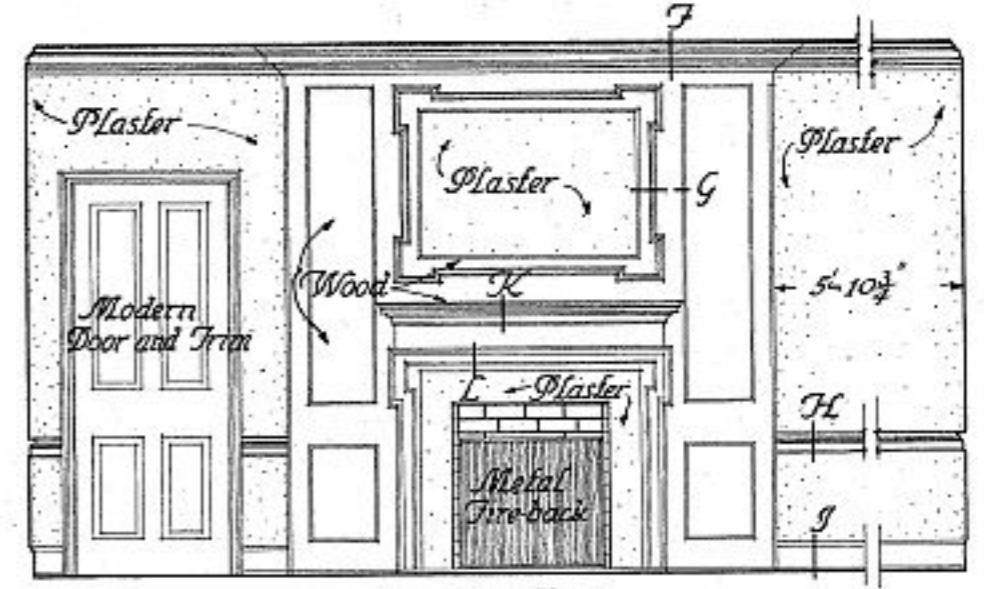

South Bedroom

Robert N. Griffith
Robert P. Livergood - Del.

Full Size Profiles 3 In. South Bedroom 4 1/2 Sections 4 1/2 Metric Scale 10 Cm.

U.S. DEPARTMENT OF THE INTERIOR
OFFICE OF NATIONAL PARKS, BUILDINGS, AND RESERVATIONS
BRANCH OF PLANS AND DESIGN


NAME OF STRUCTURE
The CHANCELLOR KENSEY JOHNS HOUSE
NEWCASTLE NEWCASTLE COUNTY DELAWARE




SURVEY NO.
9-6
4-26-34

HISTORIC AMERICAN
BUILDINGS SURVEY
SHEET 5 OF 10 SHEETS


INDEX NO.
DEL.
2-NEWCA
5-

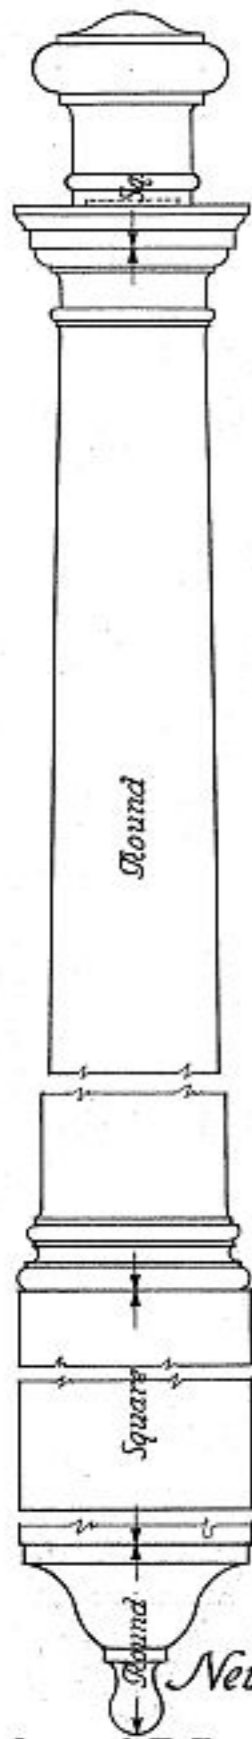

Newel Post

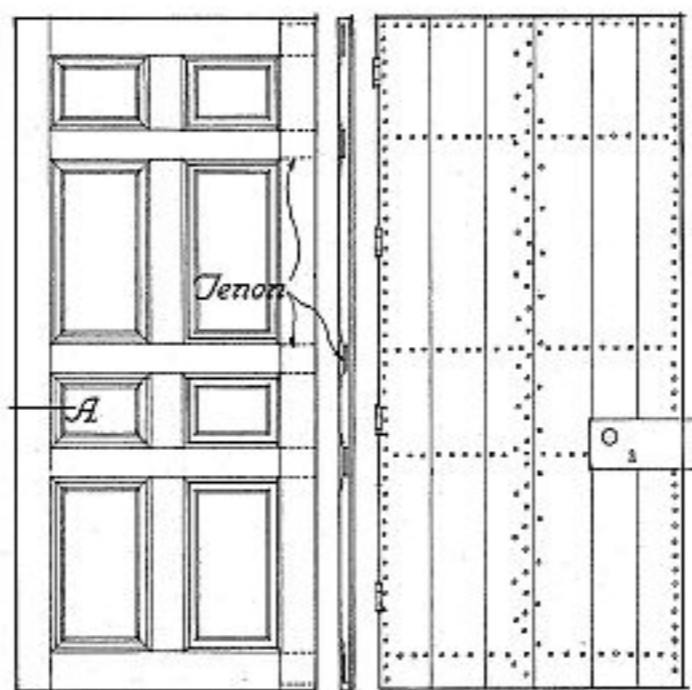


Outside End Inside
Front Door

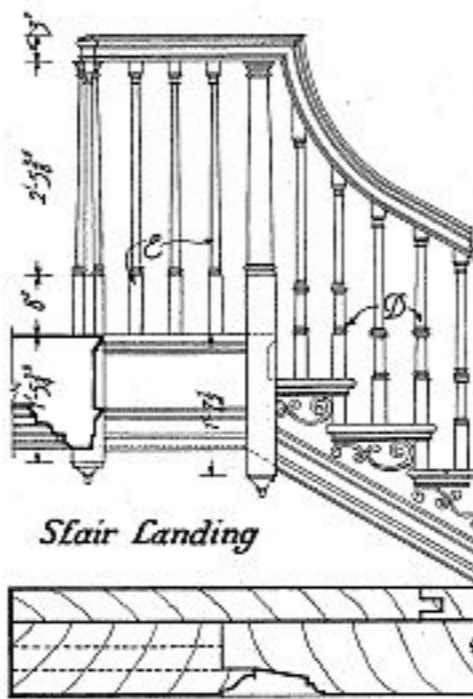


Stair Landing

Section A

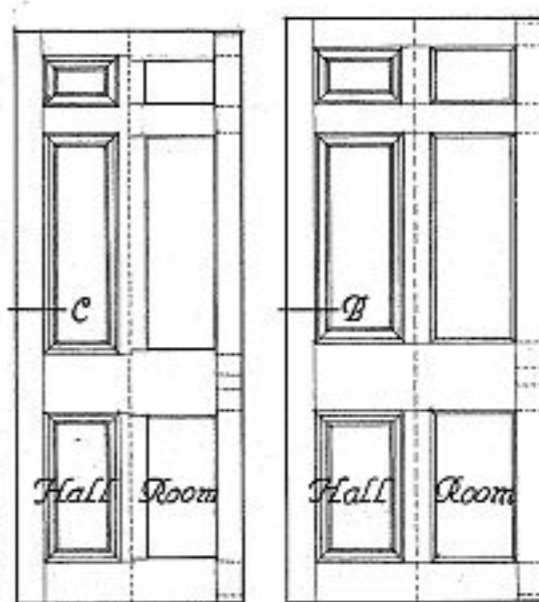


Third Floor and Kitchen First and Second Floors

Inferior Doors

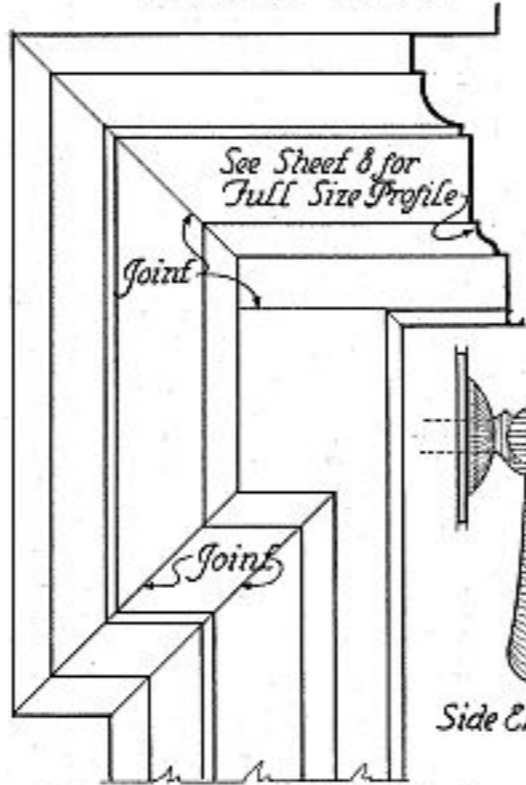


Crossset at First Floor Windows

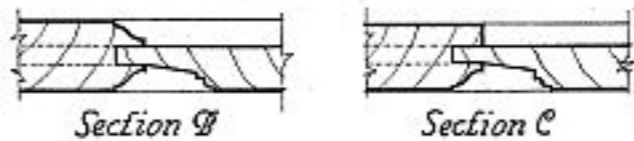


Section B

Section C


Brass Hardware
First Floor Interior Doors

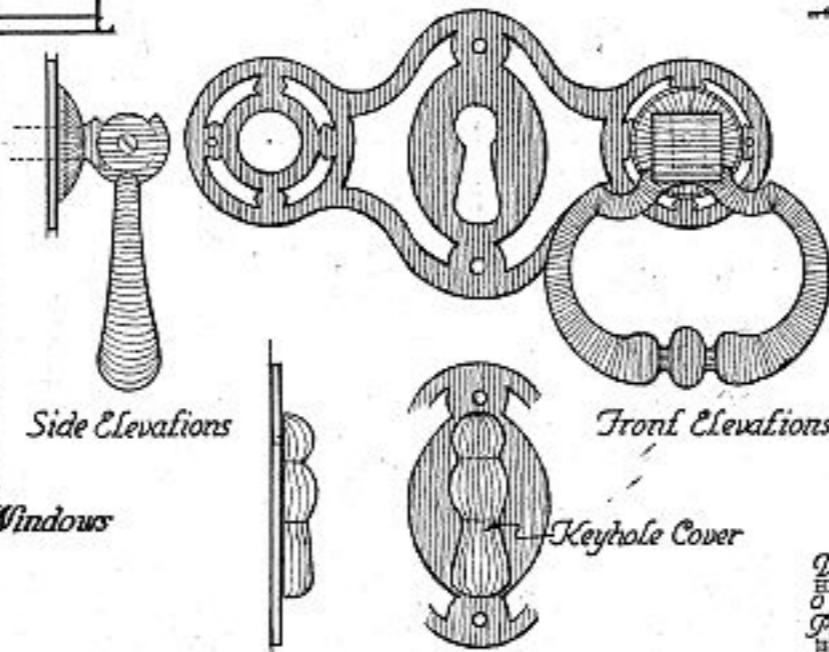

Hinge Side Front Door Only Room Side Hall Side

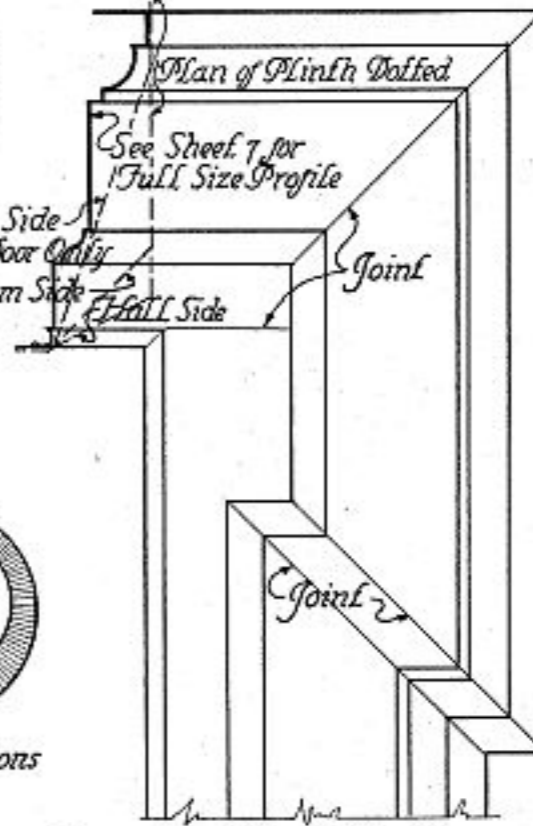

Crossset at First Floor Doors

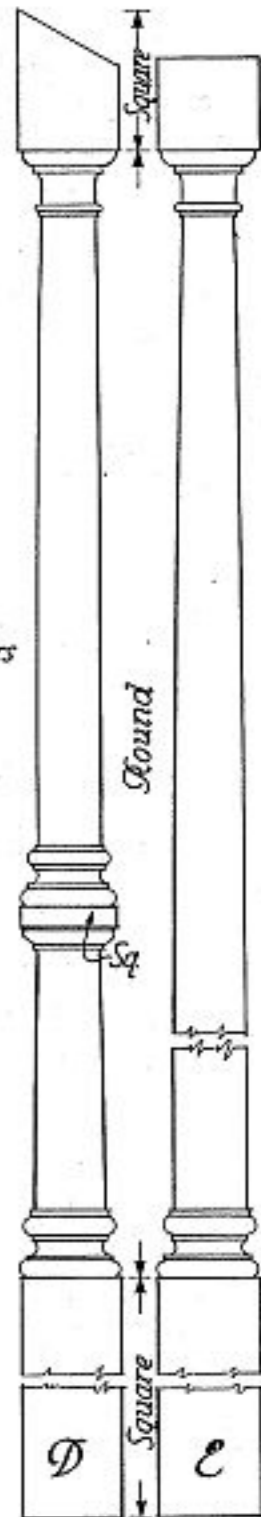

Balusters

Laussat R. Rogers - Del.

U.S. DEPARTMENT OF THE INTERIOR
OFFICE OF NATIONAL PARKS, BUILDINGS, AND RESERVATIONS
BRANCH OF PLANS AND DESIGN

NAME OF STRUCTURE
The CHANCELLOR KENSEY JOHNS HOUSE
NEWCASTLE NEWCASTLE COUNTY DELAWARE




SURVEY NO.
9-0
116
4-26-34

HISTORIC AMERICAN
BUILDINGS SURVEY
SHEET *6* OF *10* SHEETS


INDEX NO.
DEL.
2-NEWCA
5-



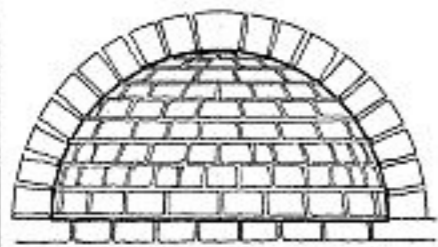


Section


Detail of Oven

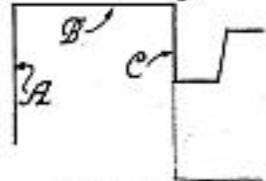


Plan of West Corner of Old Kitchen

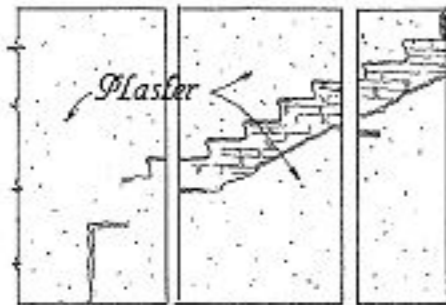

Elevation A Elevation B Elevation C
Traces of Stairway in Old Kitchen

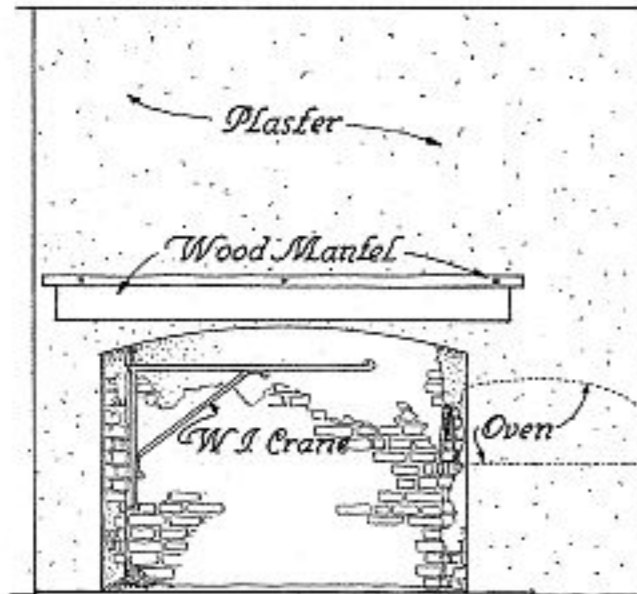


Fireplace in Old Kitchen

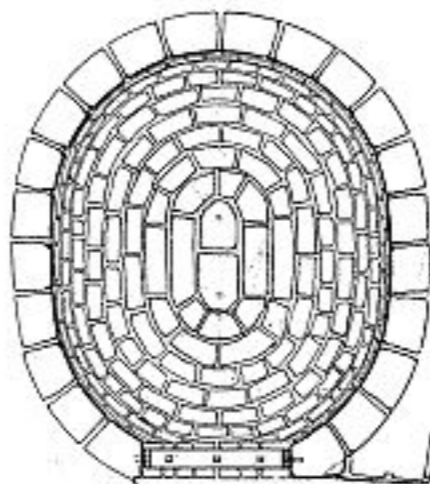


Reflected Plan



Elevation of Opening

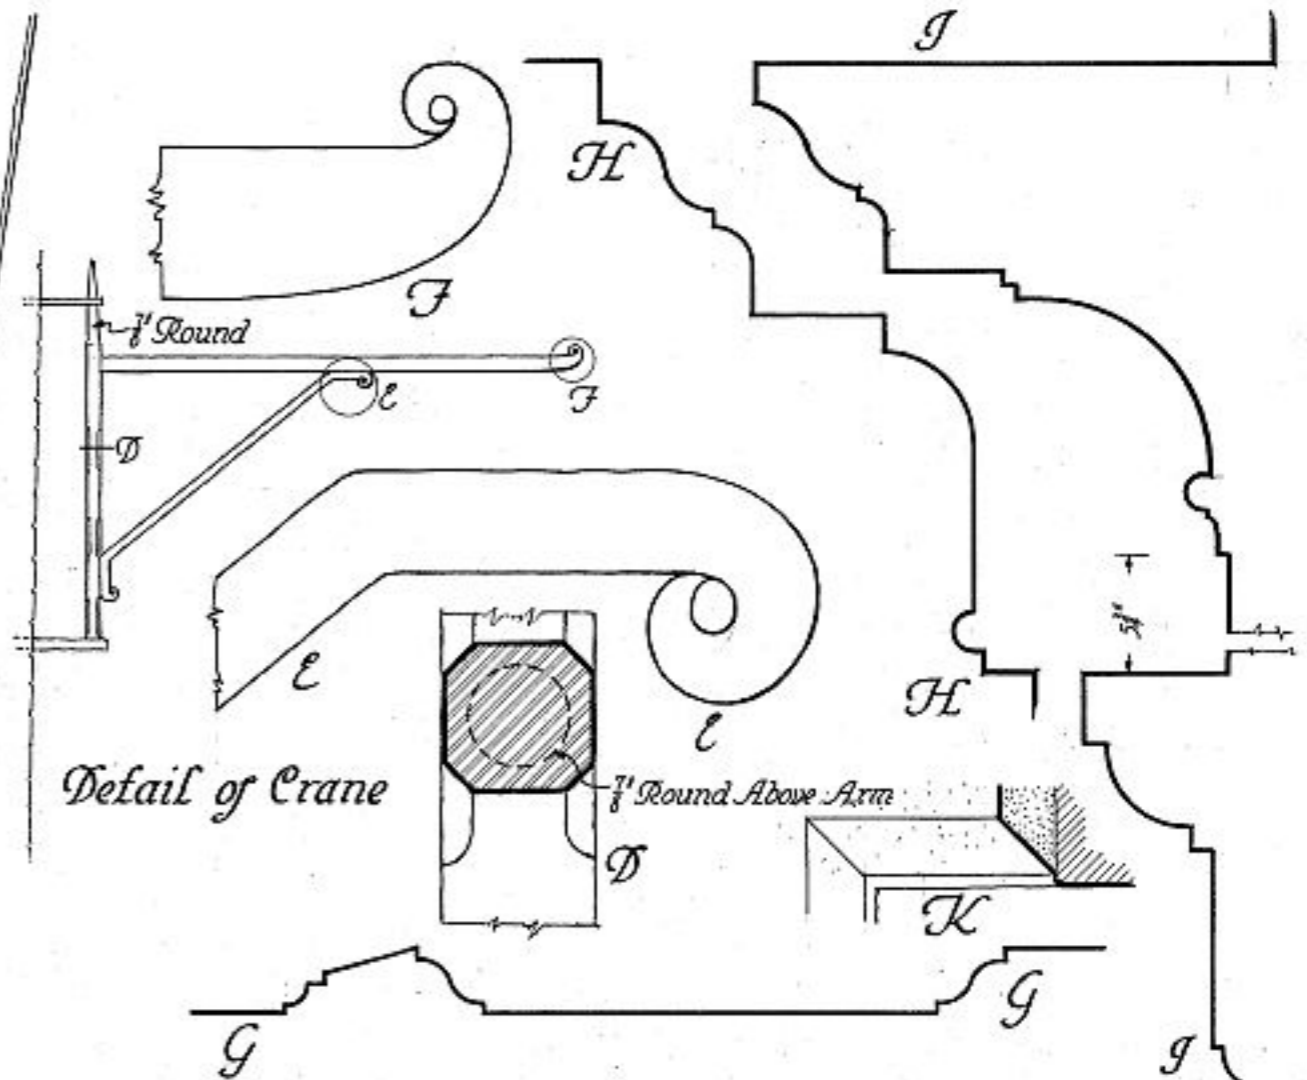

Detail of Crane

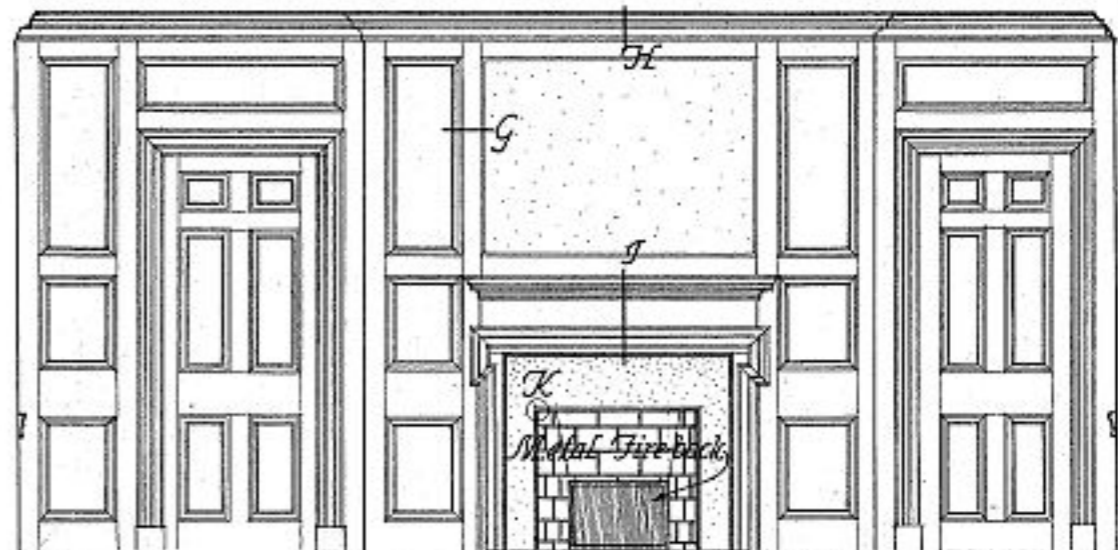

West Bedroom



Laussat R. Rogers - Del.

U.S. DEPARTMENT OF THE INTERIOR
OFFICE OF NATIONAL PARKS, BUILDINGS, AND RESERVATIONS
BRANCH OF PLANS AND DESIGN


NAME OF STRUCTURE
The CHANCELLOR KENSEY JOHNS HOUSE
NEWCASTLE NEWCASTLE COUNTY DELAWARE



SURVEY NO.
9-6
4-26-34

HISTORIC AMERICAN
BUILDINGS SURVEY
SHEET 7 OF 10 SHEETS

INDEX NO.
DEL.
2-NEWCA
5-

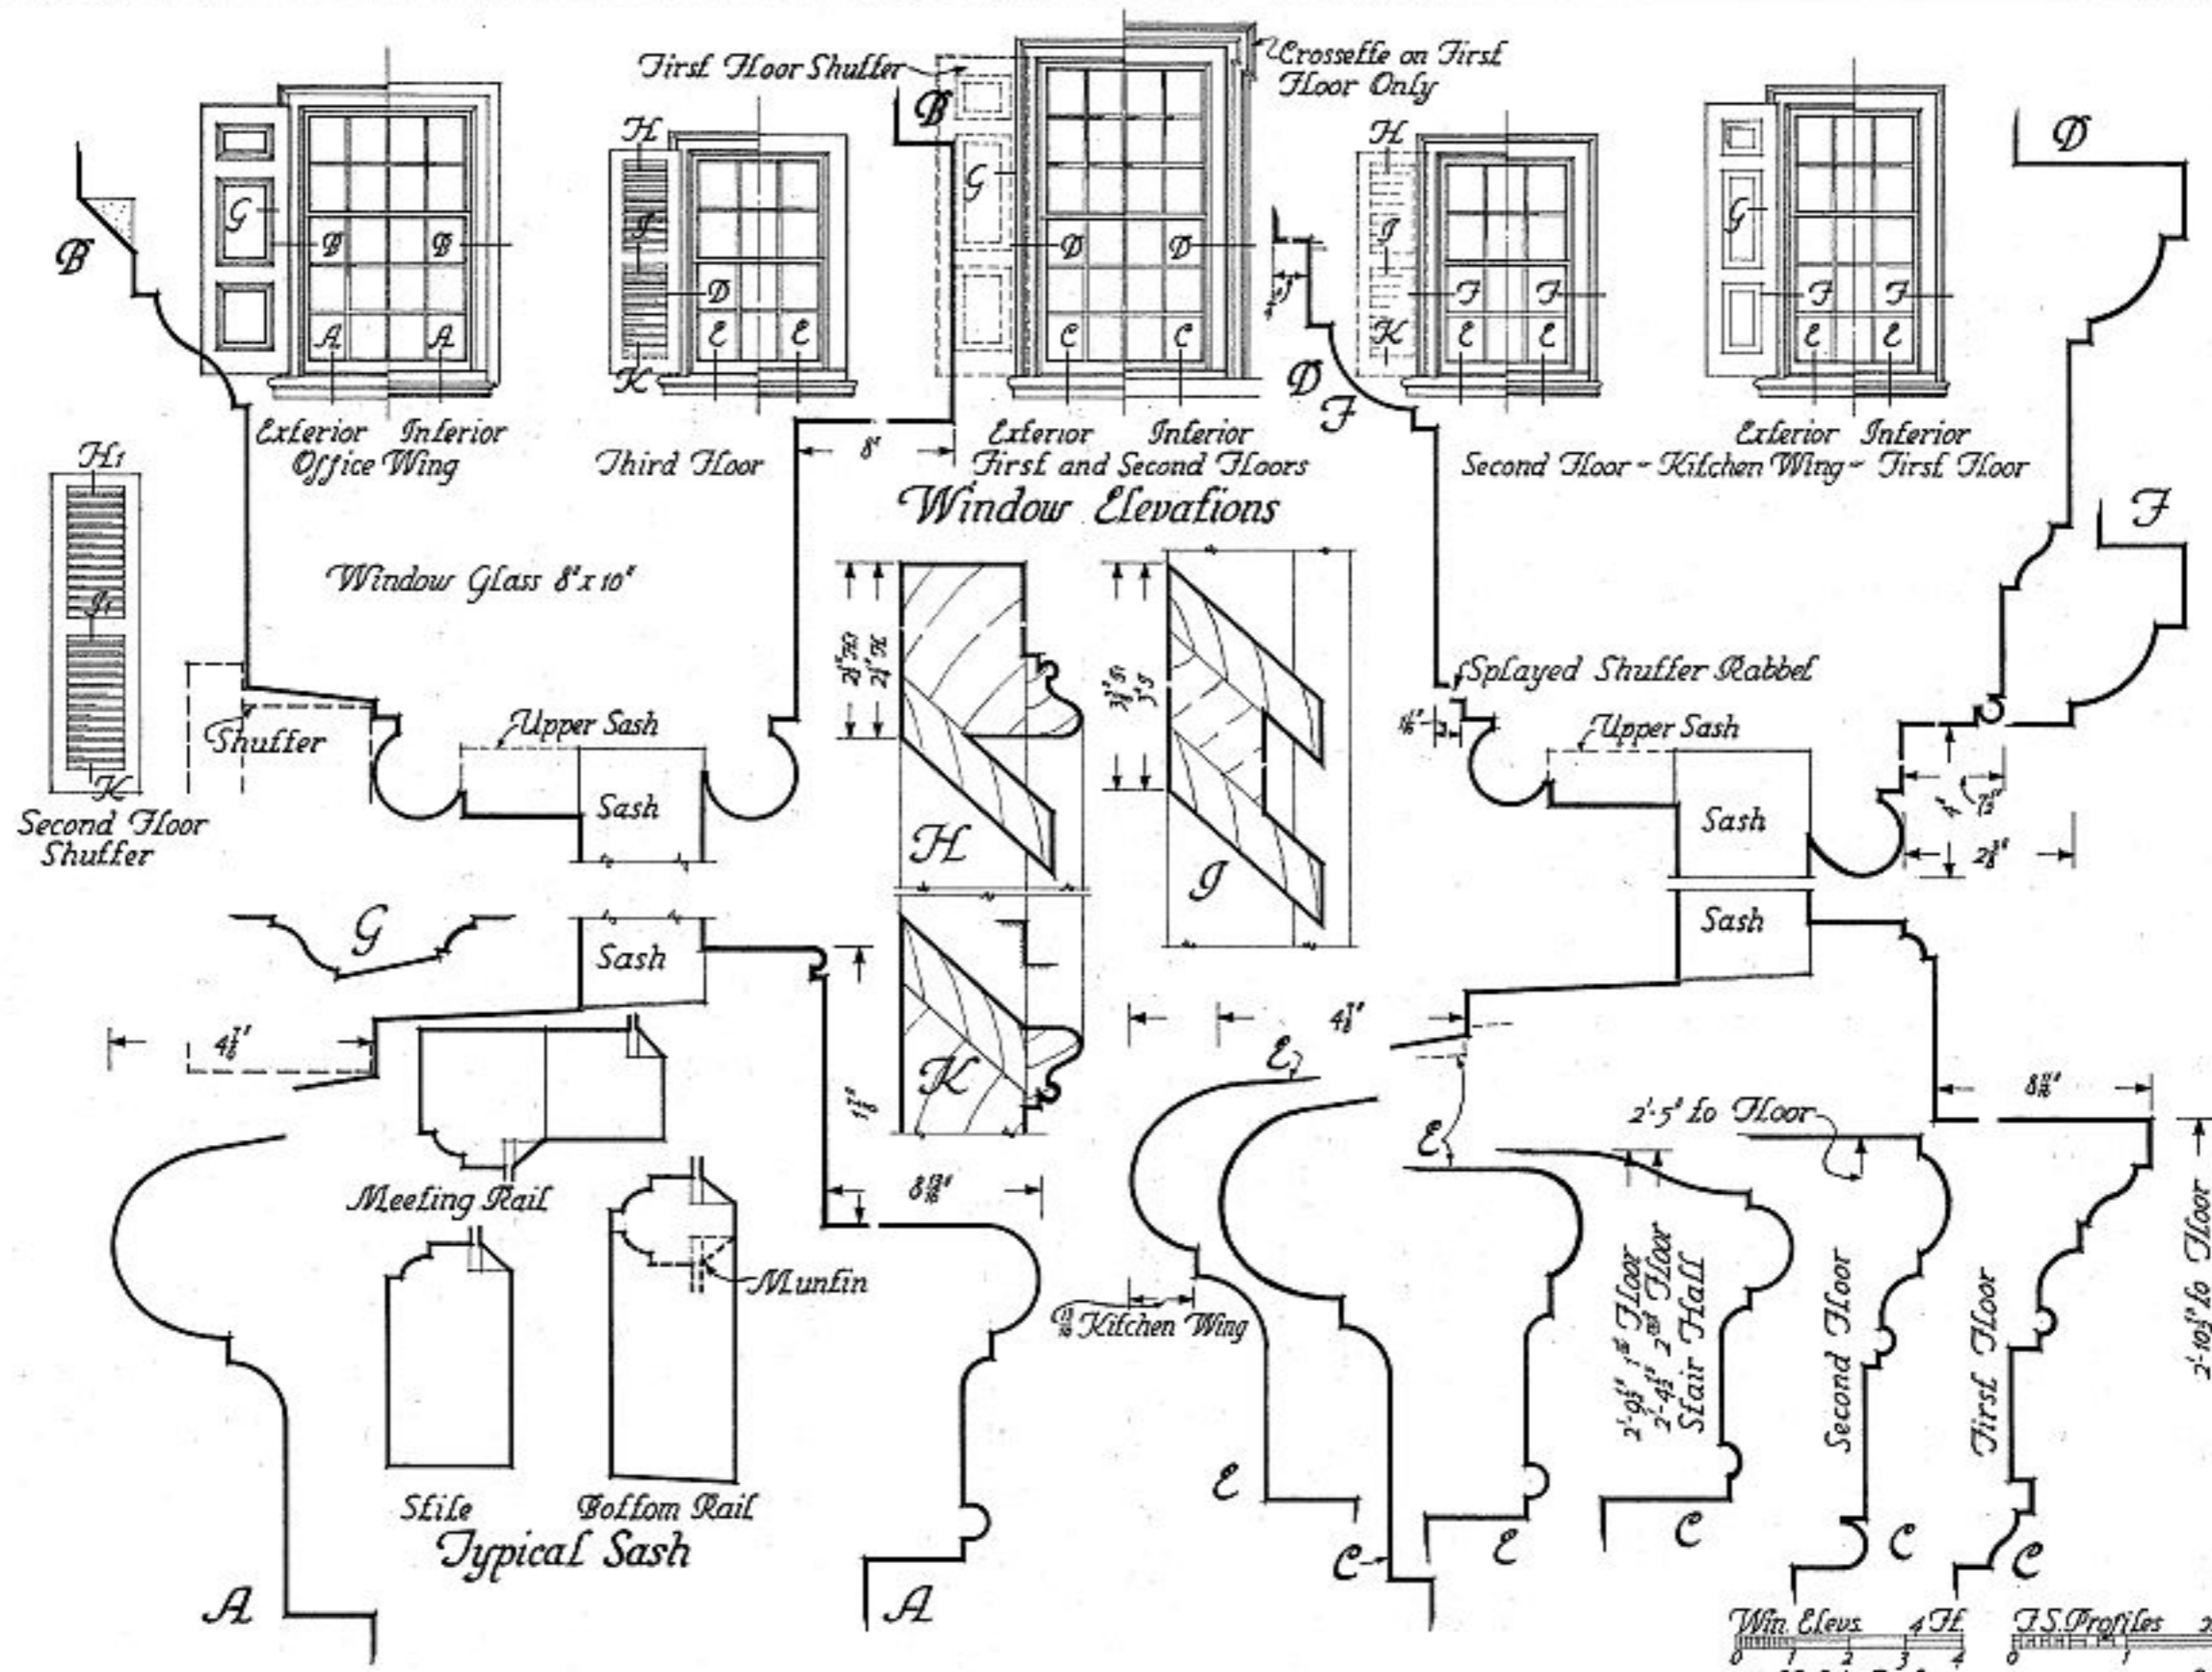

Robert P. Livergood - Del.

U.S. DEPARTMENT OF THE INTERIOR
OFFICE OF NATIONAL PARKS, BUILDINGS, AND RESERVATIONS
BRANCH OF PLANS AND DESIGN


NAME OF STRUCTURE
The CHANCELLOR KENSEY JOHNS HOUSE
NEWCASTLE NEWCASTLE COUNTY DELAWARE



SURVEY NO.
9-6
4-26-34

HISTORIC AMERICAN
BUILDINGS SURVEY
SHEET 8 OF 10 SHEETS

INDEX NO.
DEL.
2-Newca
5.

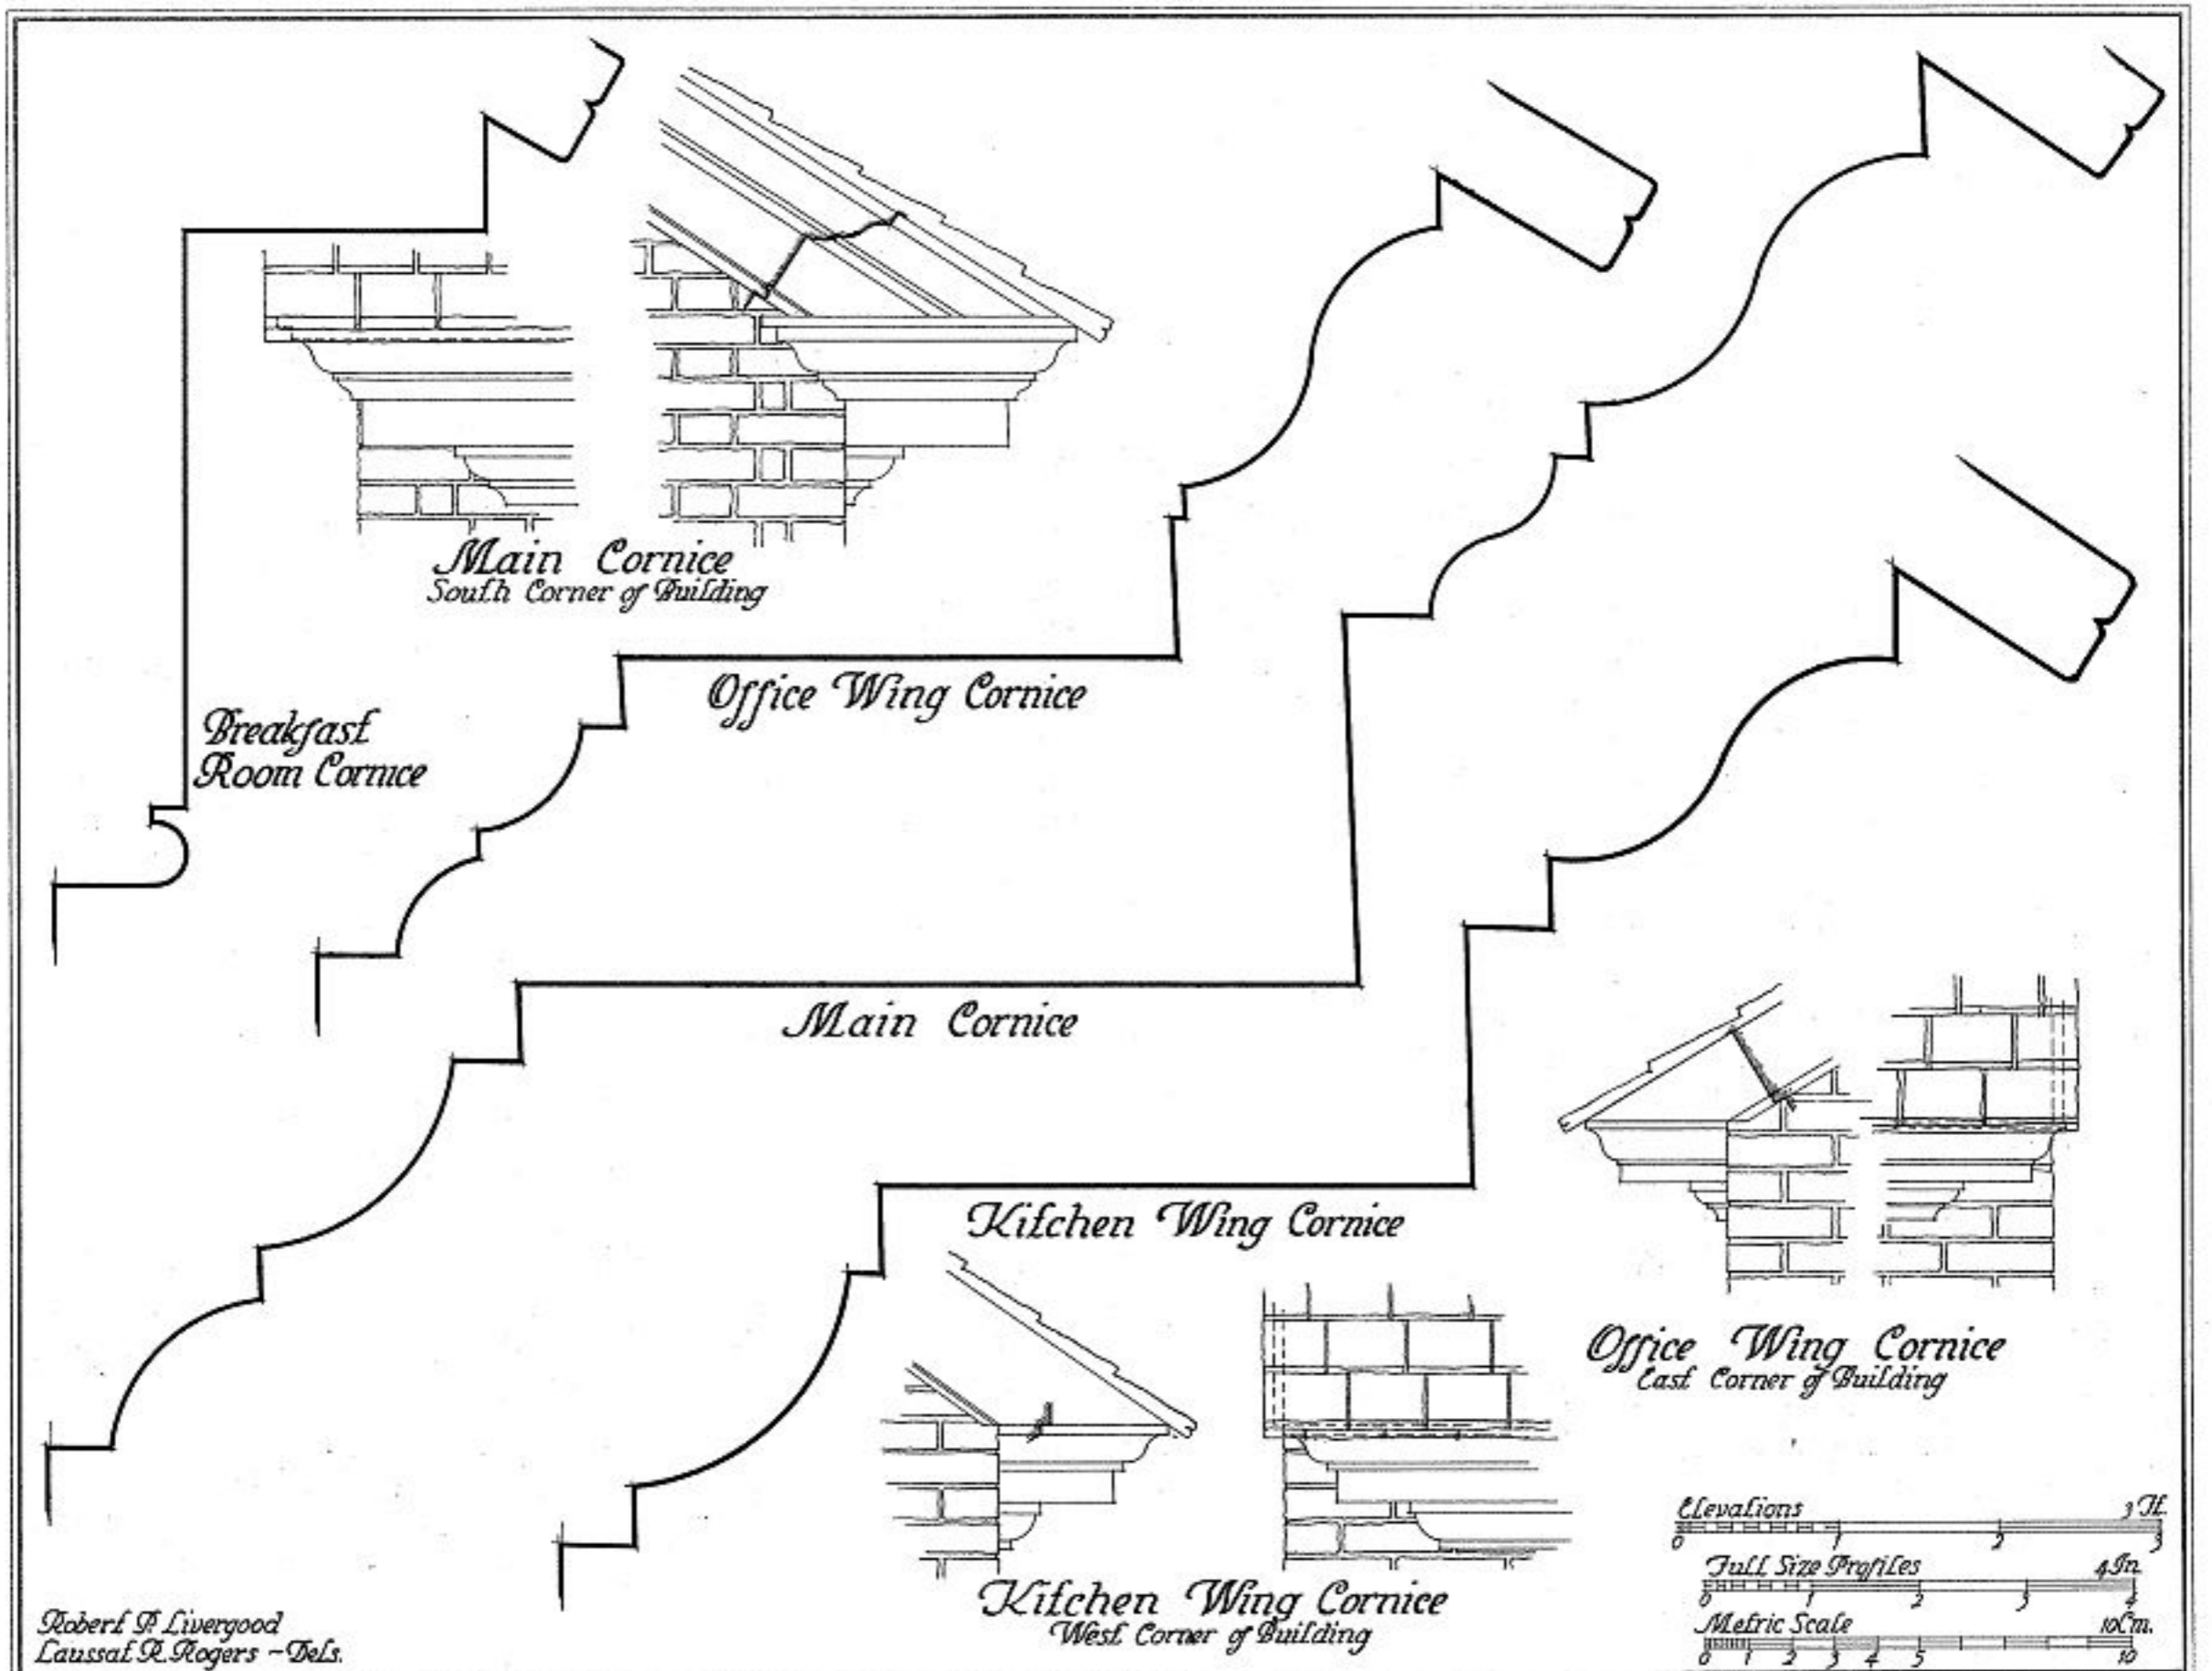

Robert P. Livergood
 Laussat R. Rogers - Dels.

U.S. DEPARTMENT OF THE INTERIOR
 OFFICE OF NATIONAL PARKS, BUILDINGS, AND RESERVATIONS
 BRANCH OF PLANS AND DESIGN


NAME OF STRUCTURE
The CHANCELLOR KENSEY JOHNS HOUSE
 NEWCASTLE NEWCASTLE COUNTY DELAWARE



SURVEY NO.
 9-6
 4-26-34

HISTORIC AMERICAN
 BUILDINGS SURVEY
 SHEET 9 OF 10 SHEETS

INDEX NO.
 DEL-
 2-NEWCA
 5-

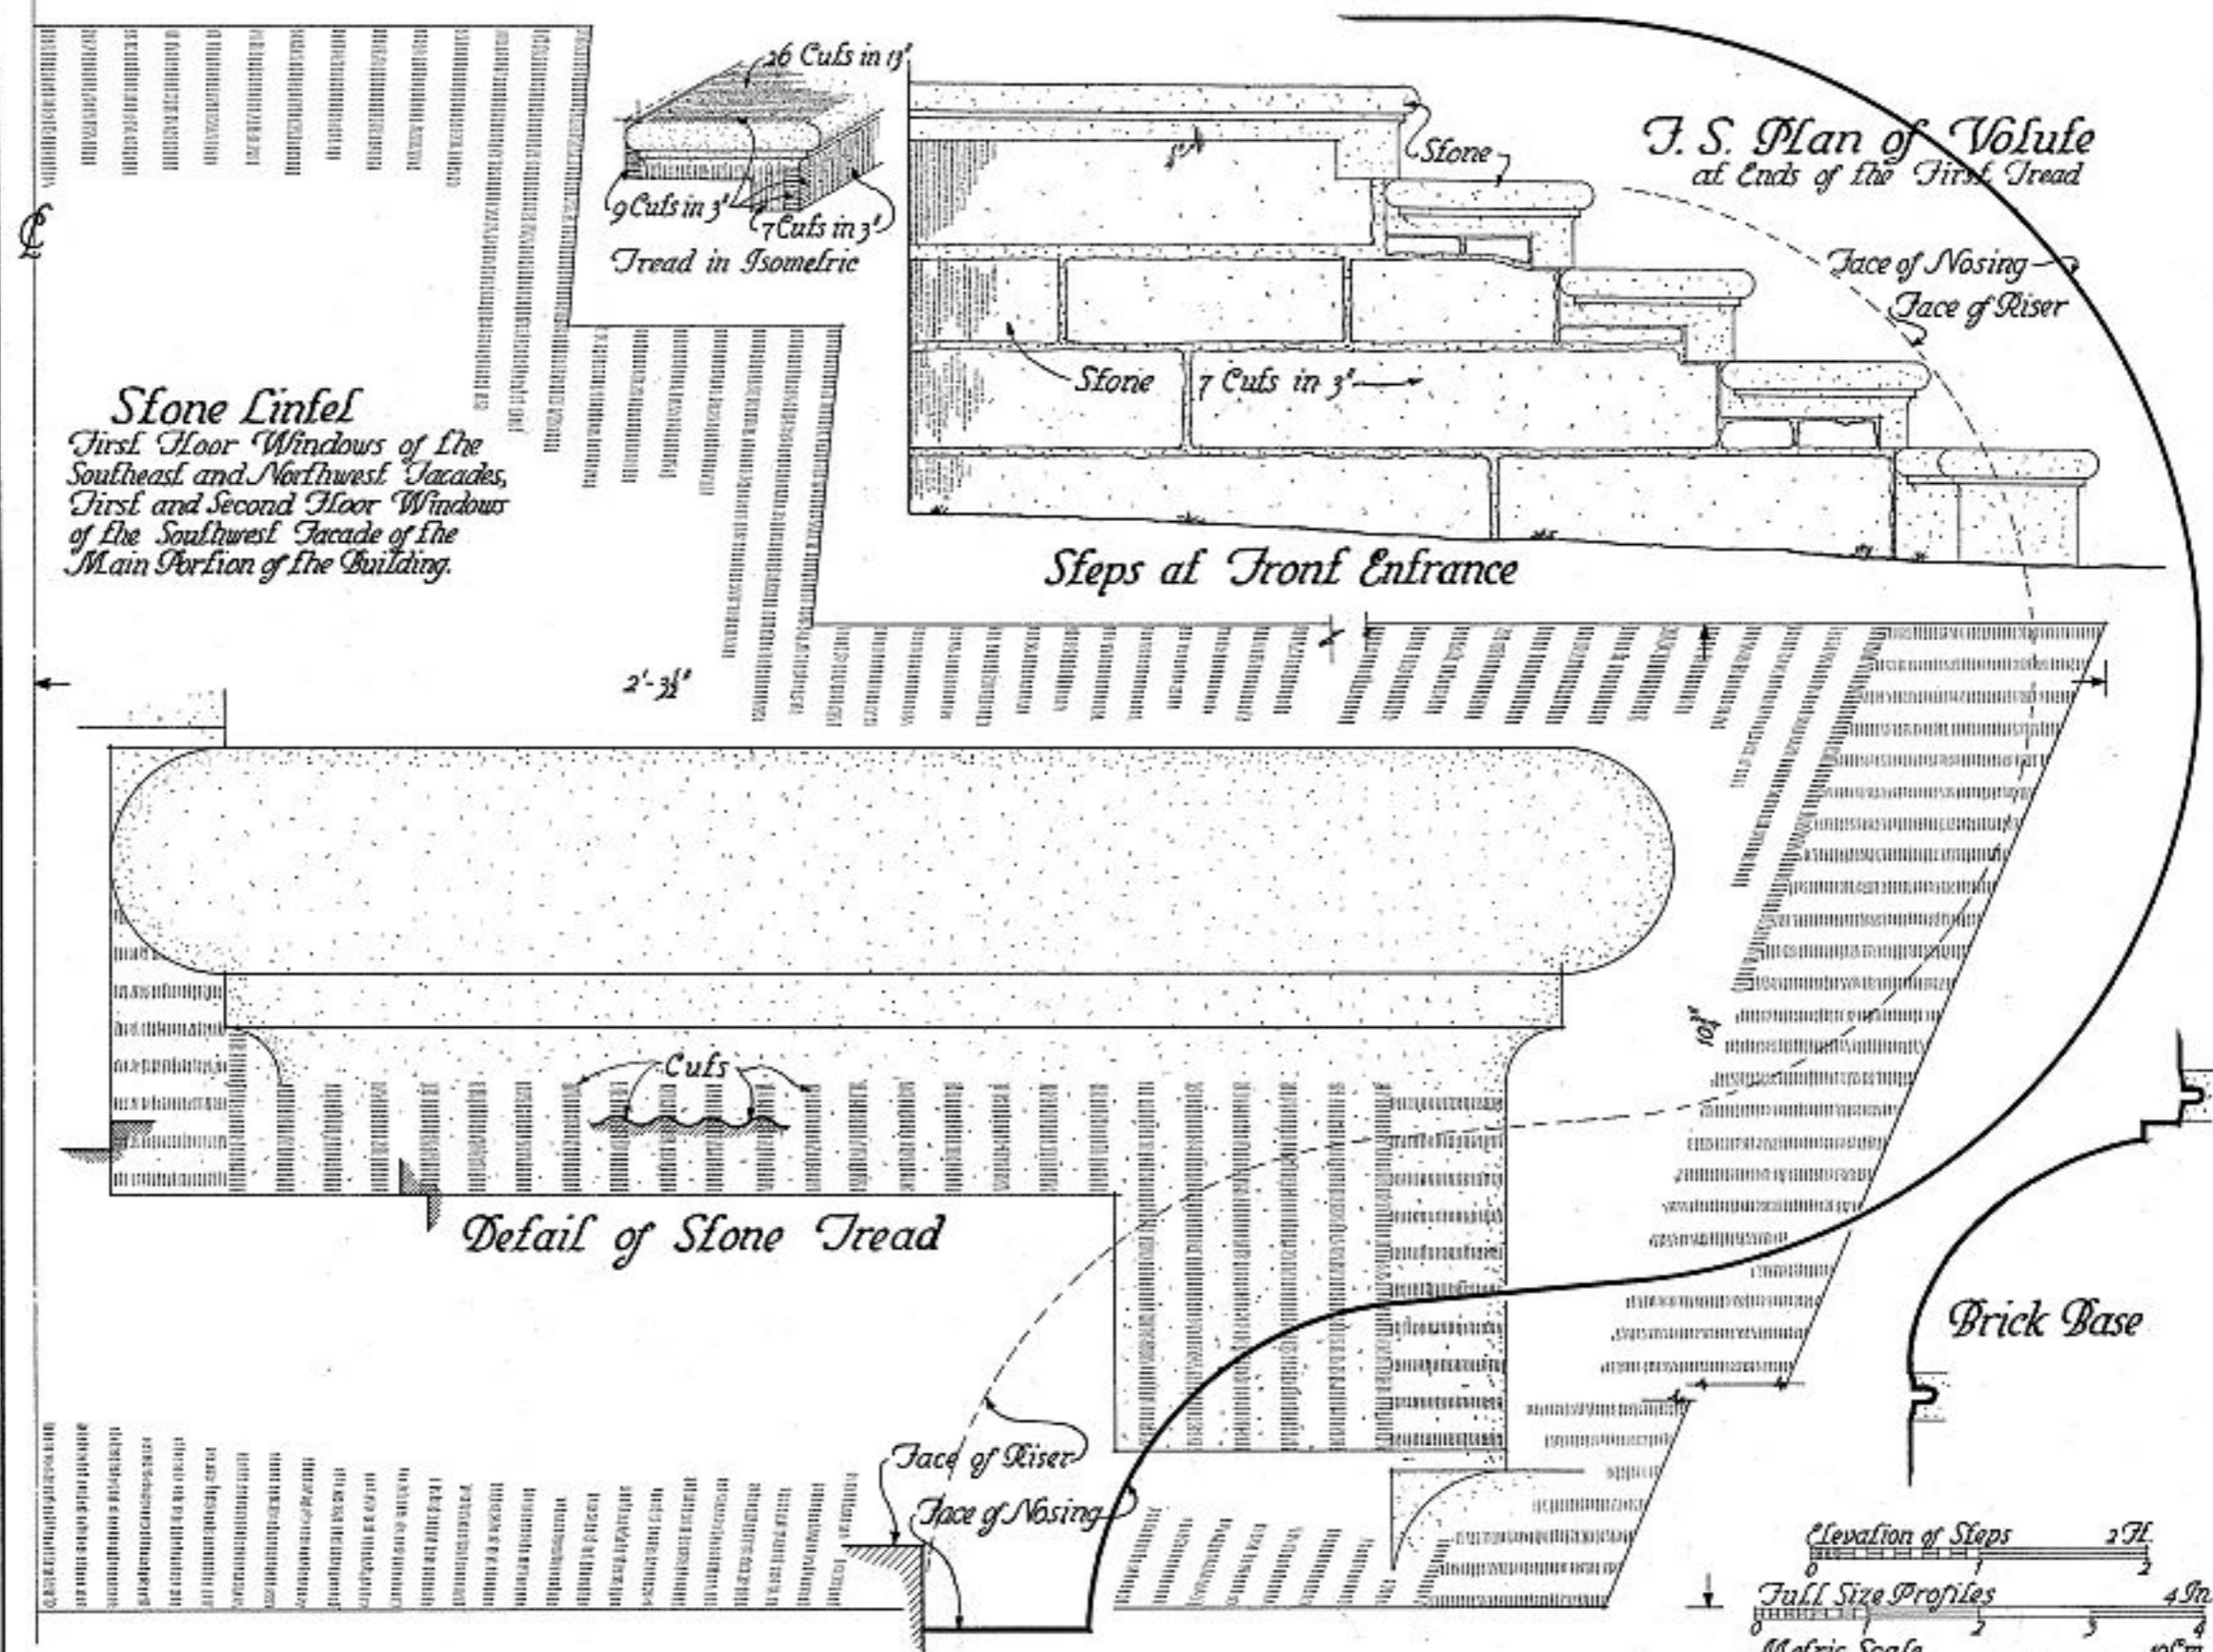

Stone Lintel
 First Floor Windows of the
 Southeast and Northwest Facades,
 First and Second Floor Windows
 of the Southwest Facade of the
 Main Portion of the Building.

*J. S. Plan of Volute
 at Ends of the First Tread*

Steps at Front Entrance

Detail of Stone Tread

Brick Base



Robert P. Livergood - Del.

U.S. DEPARTMENT OF THE INTERIOR
 OFFICE OF NATIONAL PARKS, BUILDINGS, AND RESERVATIONS
 BRANCH OF PLANS AND DESIGN

NAME OF STRUCTURE
The CHANCELLOR KENSEY JOHNS HOUSE
 NEWCASTLE NEWCASTLE COUNTY DELAWARE



SURVEY NO.
 9-6-115
 4-26-34


HISTORIC AMERICAN
 BUILDINGS SURVEY
 SHEET 10 OF 10 SHEETS

INDEX NO.
 DEL.
 2-NEWEN
 5.

Main Entrance Details


For Full-size Details of Order as indicated on This Sheet by Letters C to G See Sheet no. 12

Wood except where otherwise indicated
Strapwork on frieze projects $\frac{1}{16}$ of an inch

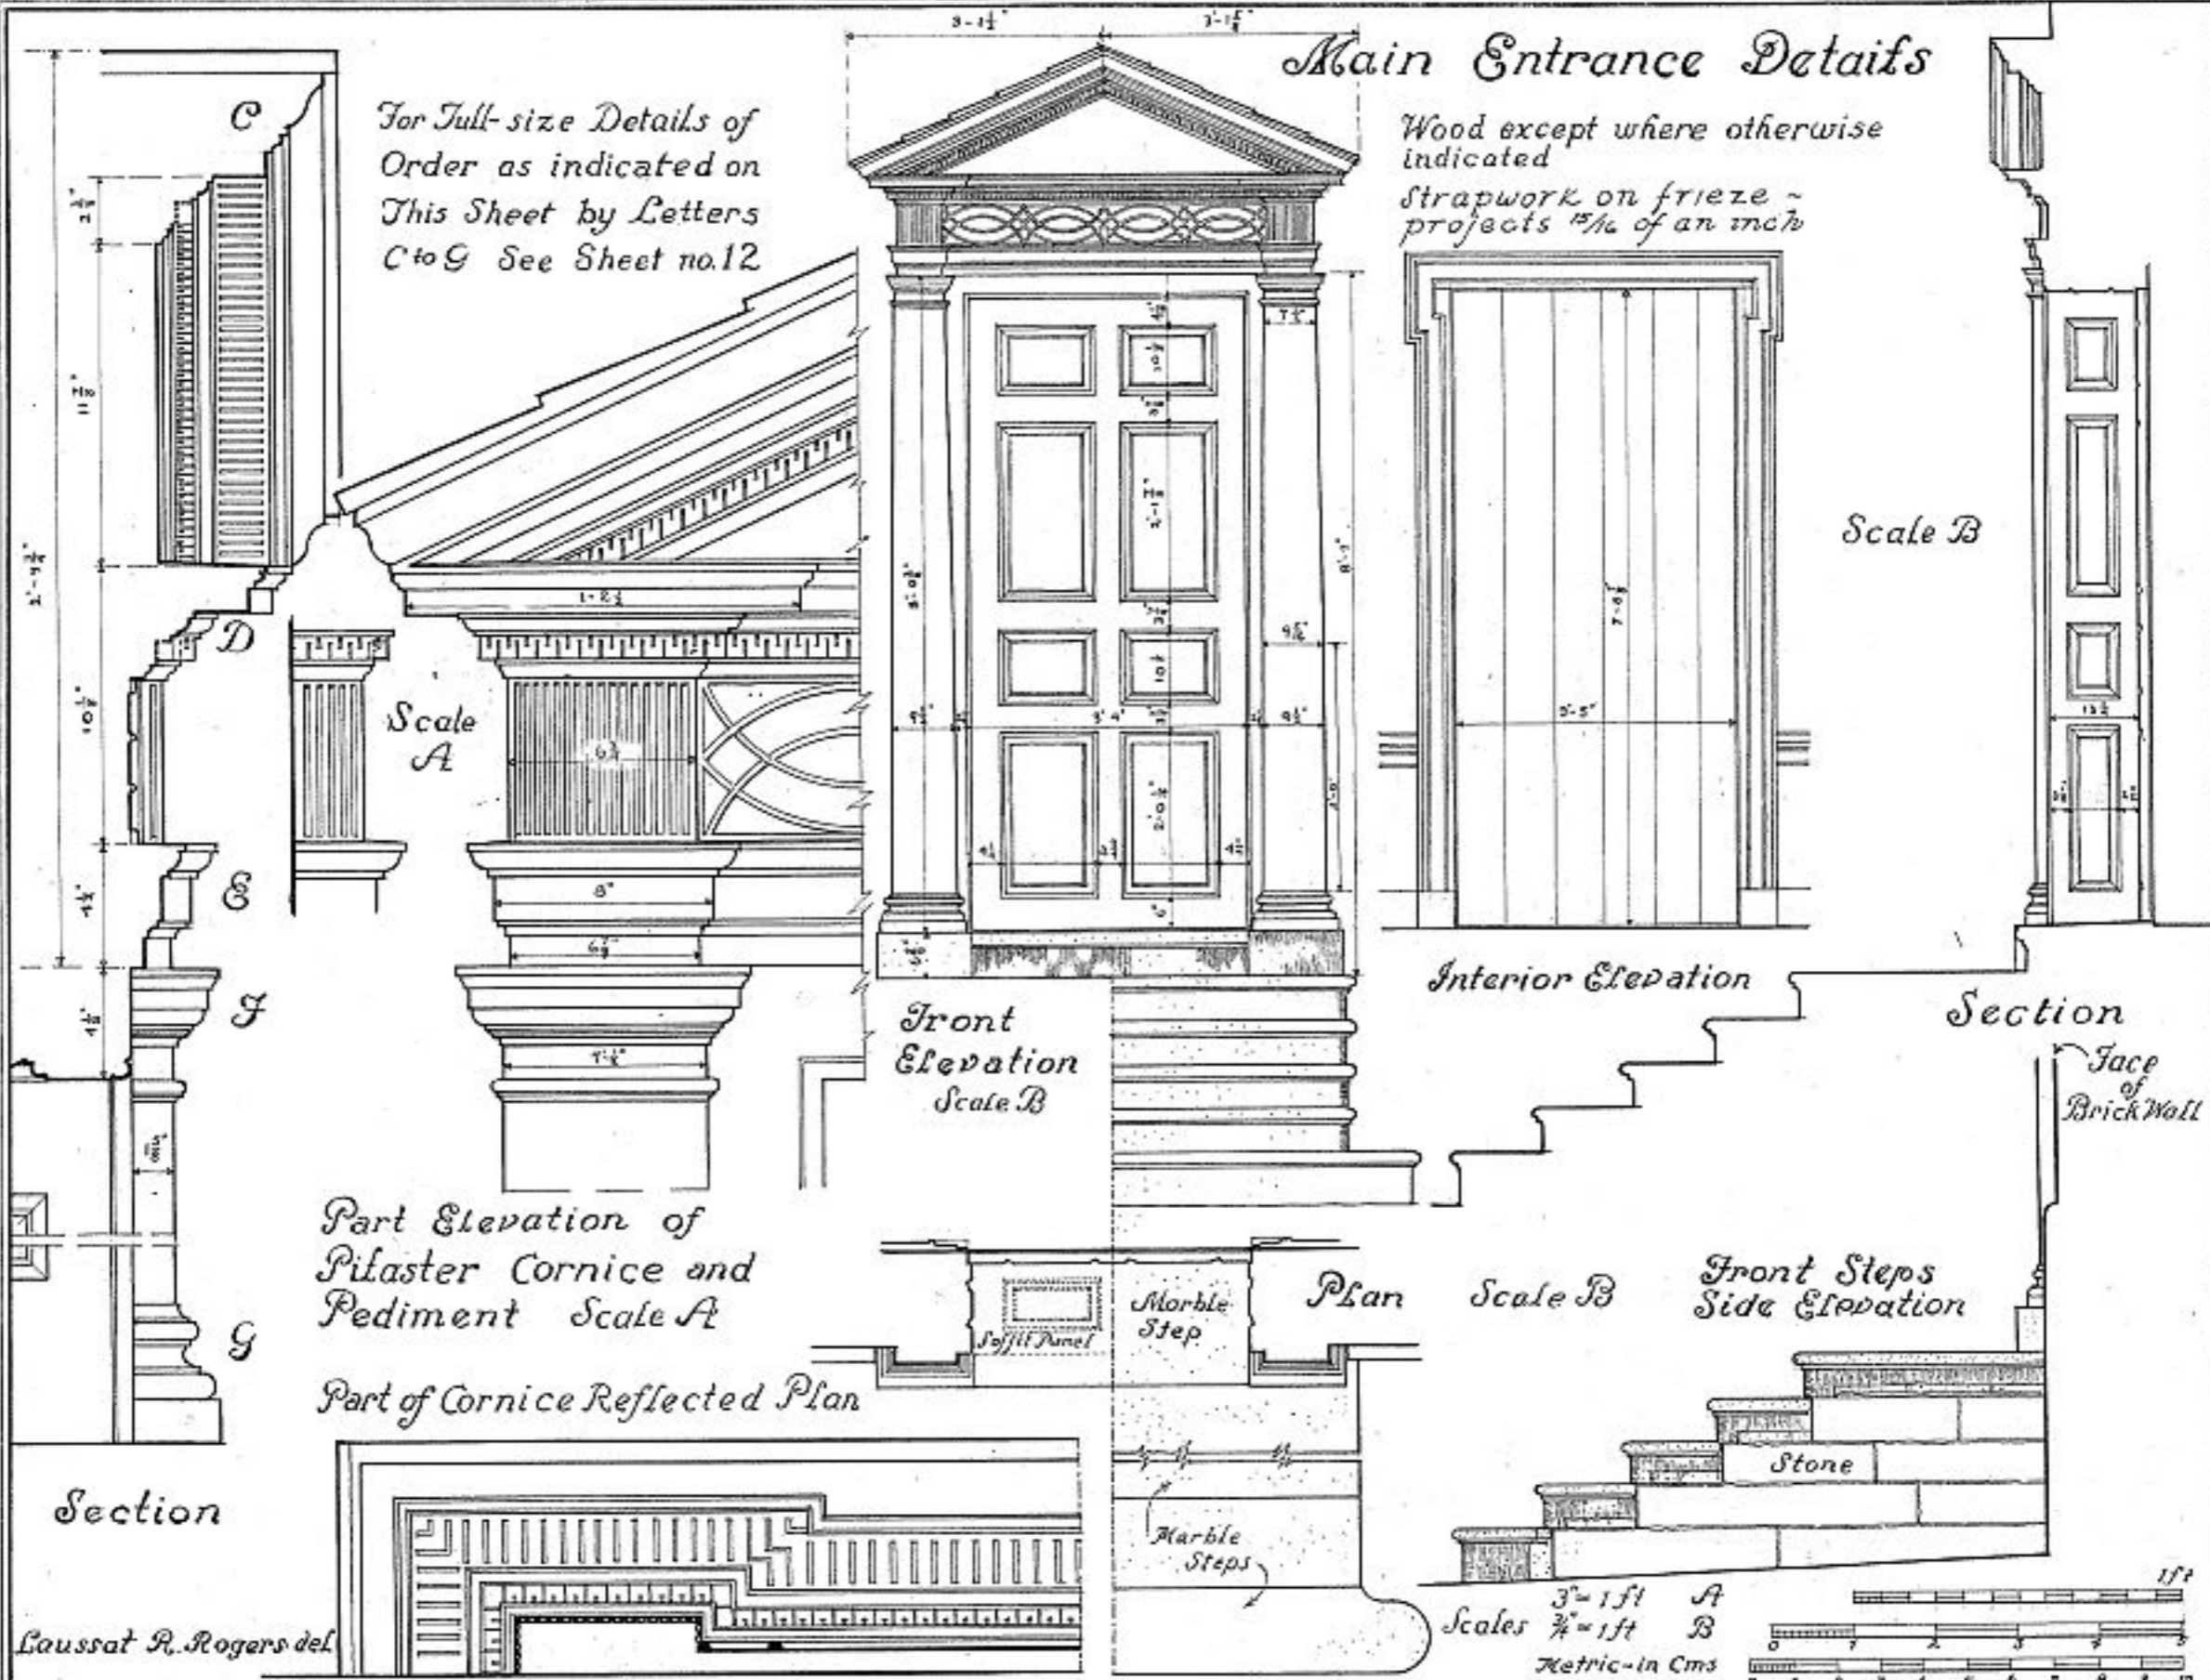


Laussat R. Rogers del.

Scales 3" = 1 ft A
7/8" = 1 ft B
Metric - In Cms

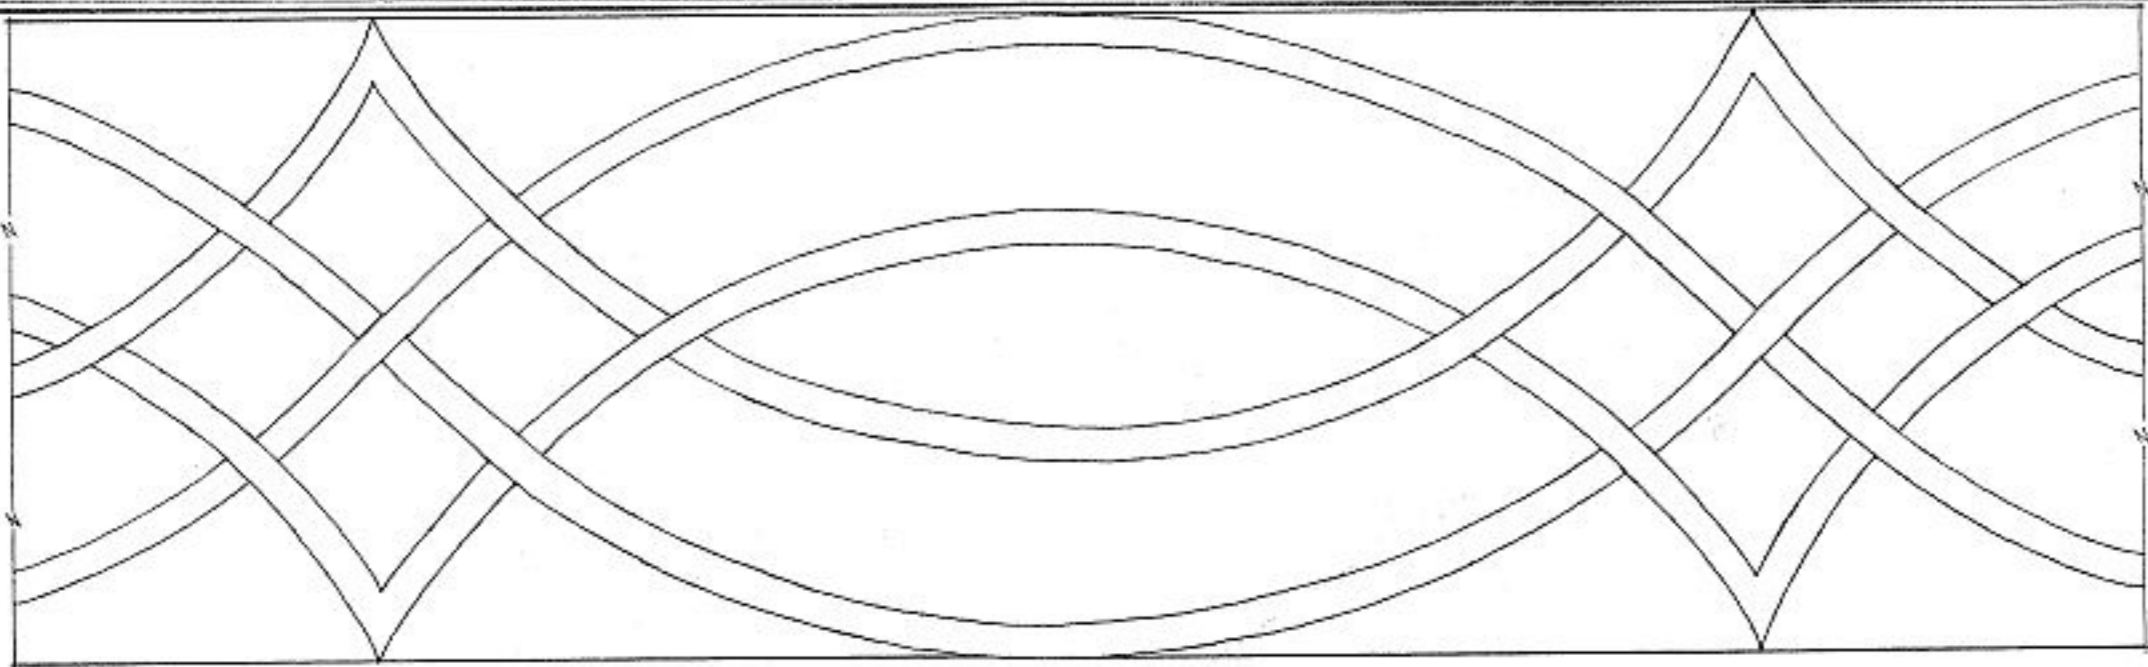

Interlace Decoration of Frieze

*Main Entrance
Details Full Size*

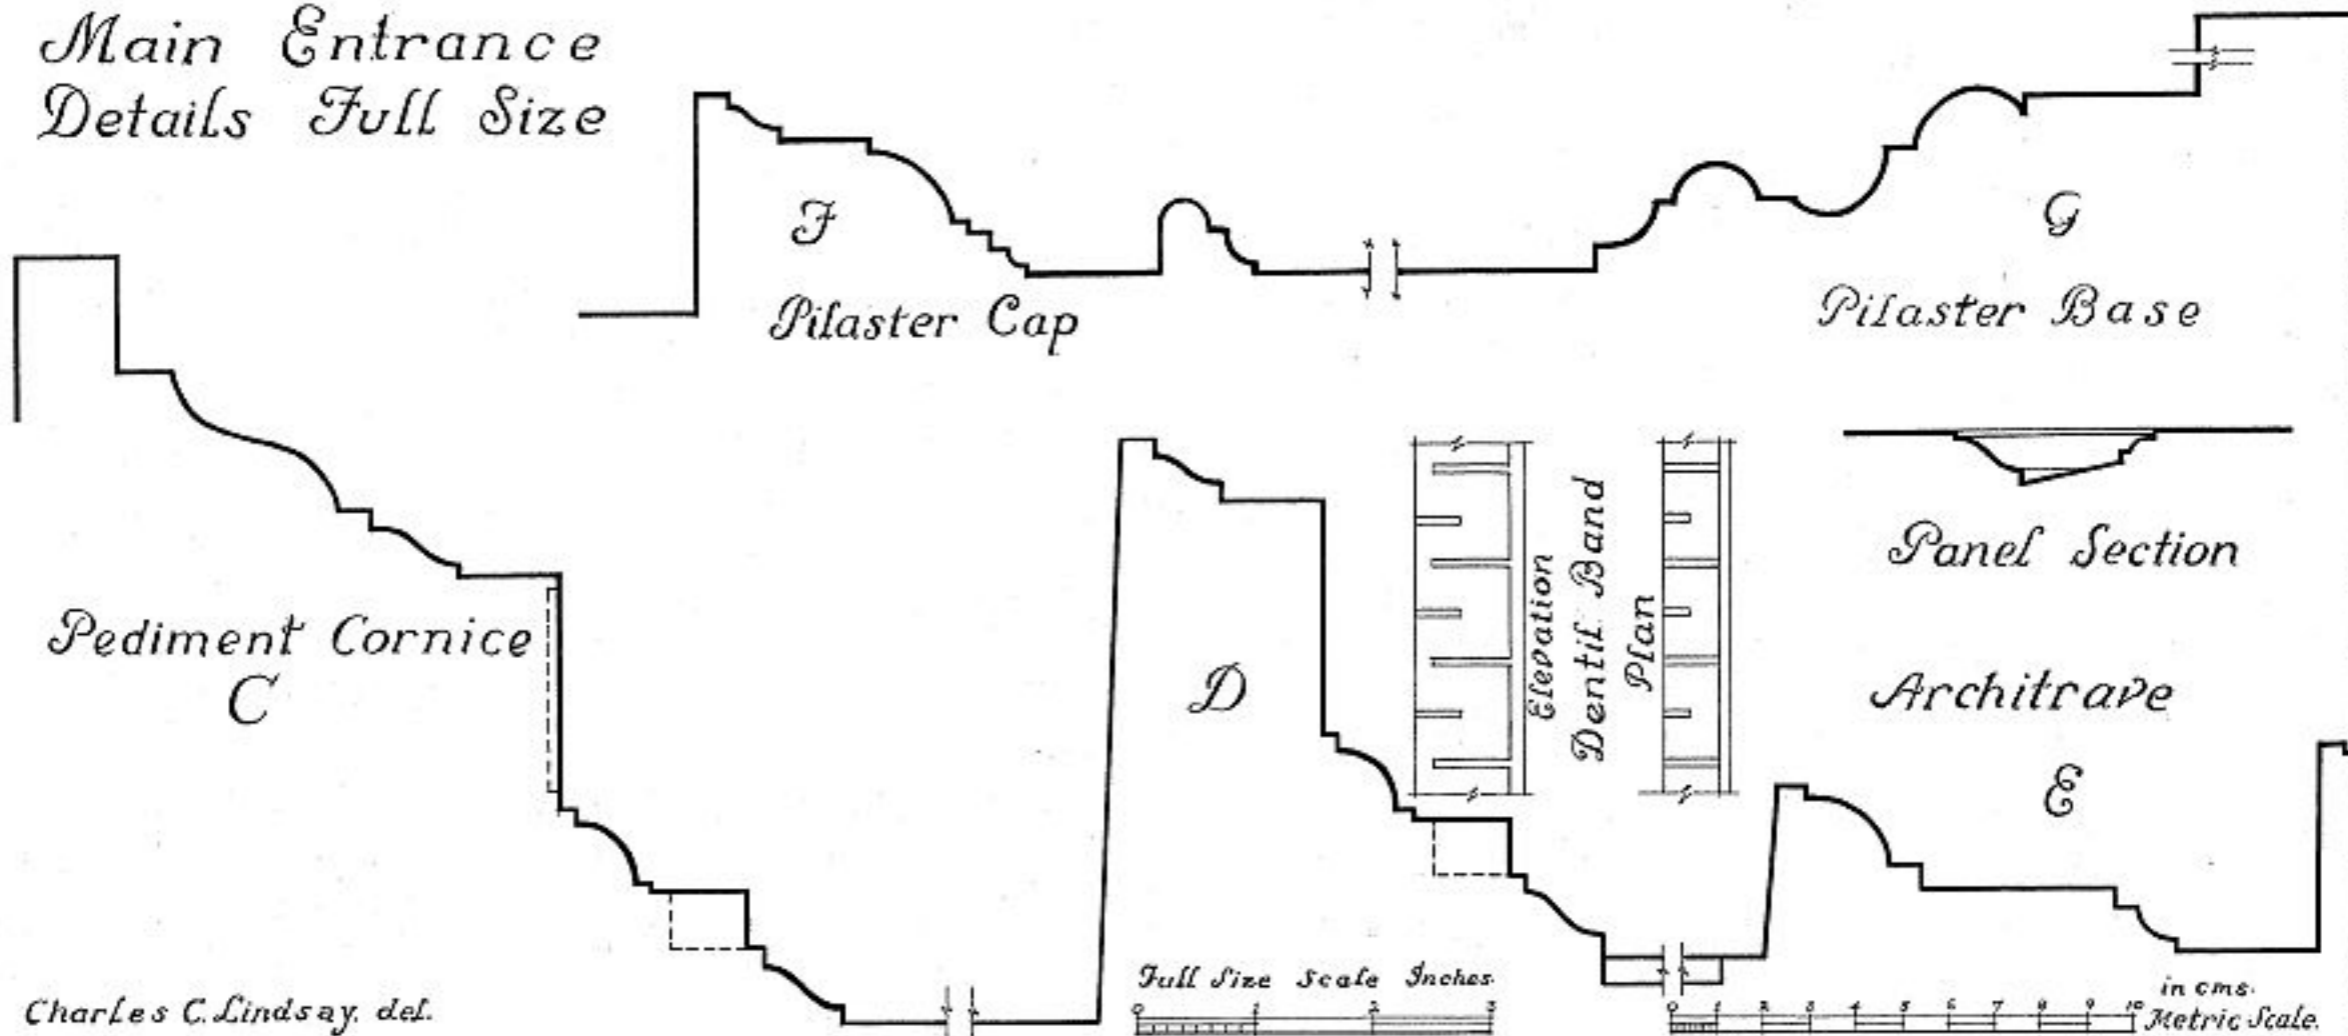

Charles C. Lindsay. del.

UNDER DIRECTION OF UNITED STATES DEPARTMENT OF THE INTERIOR
NATIONAL PARK SERVICE, BRANCH OF PLANS AND DESIGN

NAME OF STRUCTURE
The CHANCELLOR KENSEY JOHNS HOUSE
NEWCASTLE NEWCASTLE COUNTY DELAWARE



SURVEY NO.
9-6
115

HISTORIC AMERICAN
BUILDINGS SURVEY
SHEET 12 OF 12 SHEETS

LIBRARY OF CONGRESS
PHOTODUPLICATION SERVICE
2. DENVER
5.